



**B** ELEVATION OF NORTH WALL (VIEW FROM PILGRIM PLACE APTS.)  
SCALE: 1/4" = 1'-0"

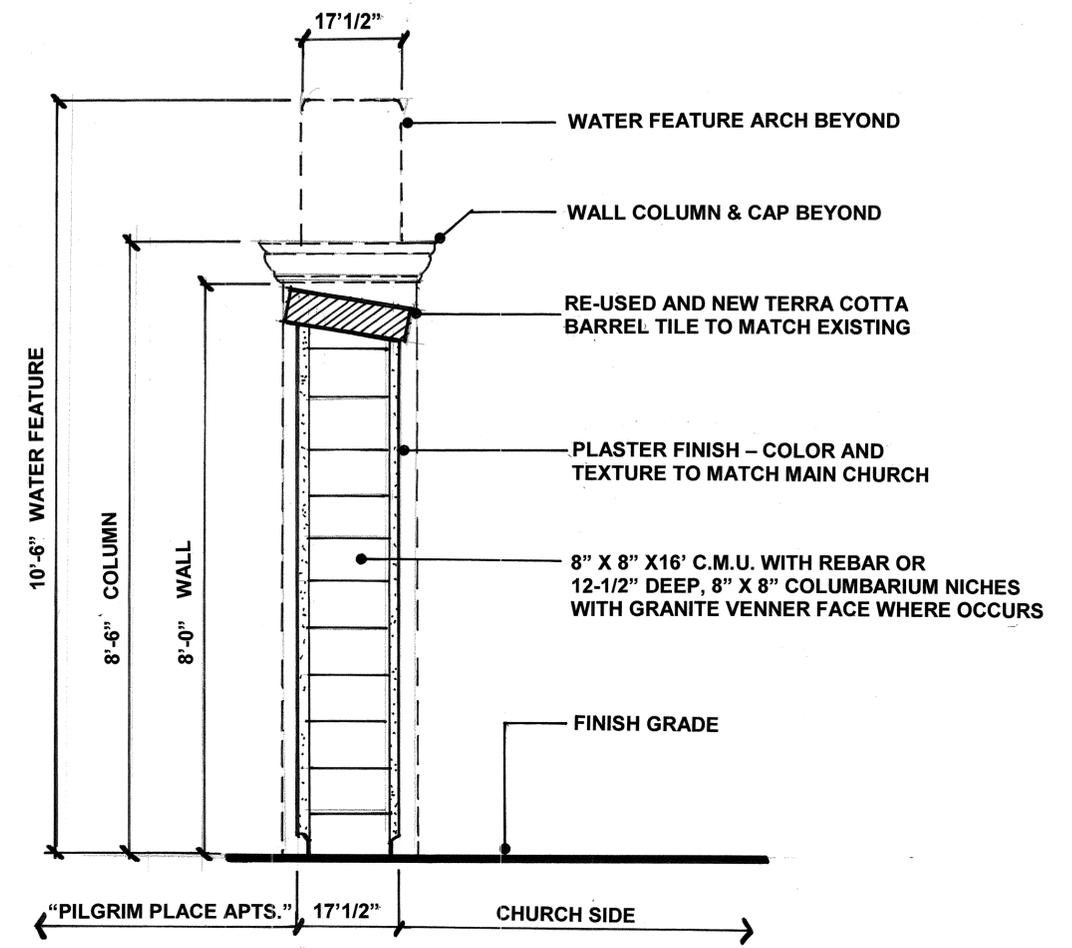

**WALL SECTION**  
SCALE: 3/4" = 1'-0"

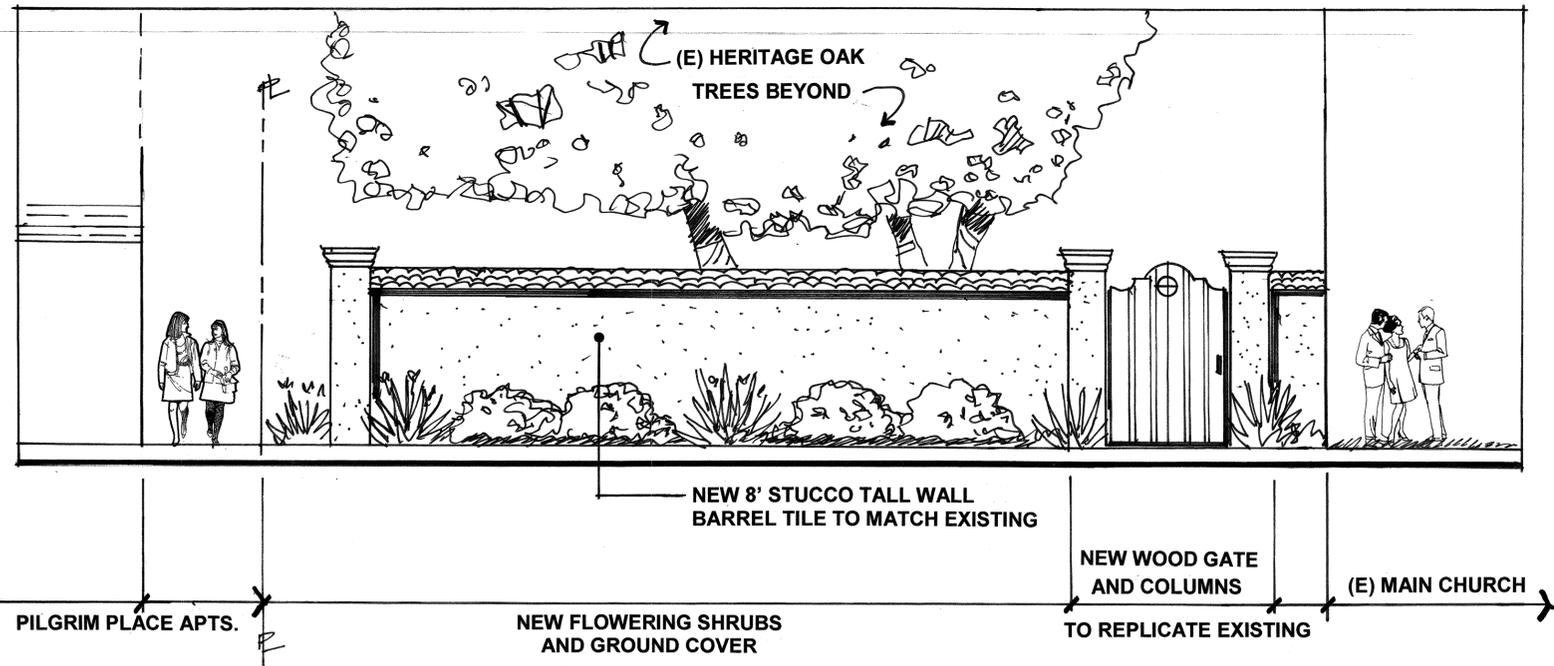

**C** ELEVATION FROM SAN MATEO DRIVE  
SCALE: 1/4" = 1'-0"



**JOHN CAHALAN**  
LANDSCAPE ARCHITECT

15559 Union Avenue  
Suite 206 • Los Gatos CA 95032

T 408-358-5122 • F 408-358-5133  
CA Reg. No. 2894