


Copyright 2011 Brick, LLP. All Rights Reserved. These Plans and/or Specifications are intended for the sole benefit of the client's of Brick, LLP and may not be used, reused, copied, or reproduced in any form without the express written consent of Brick, LLP.

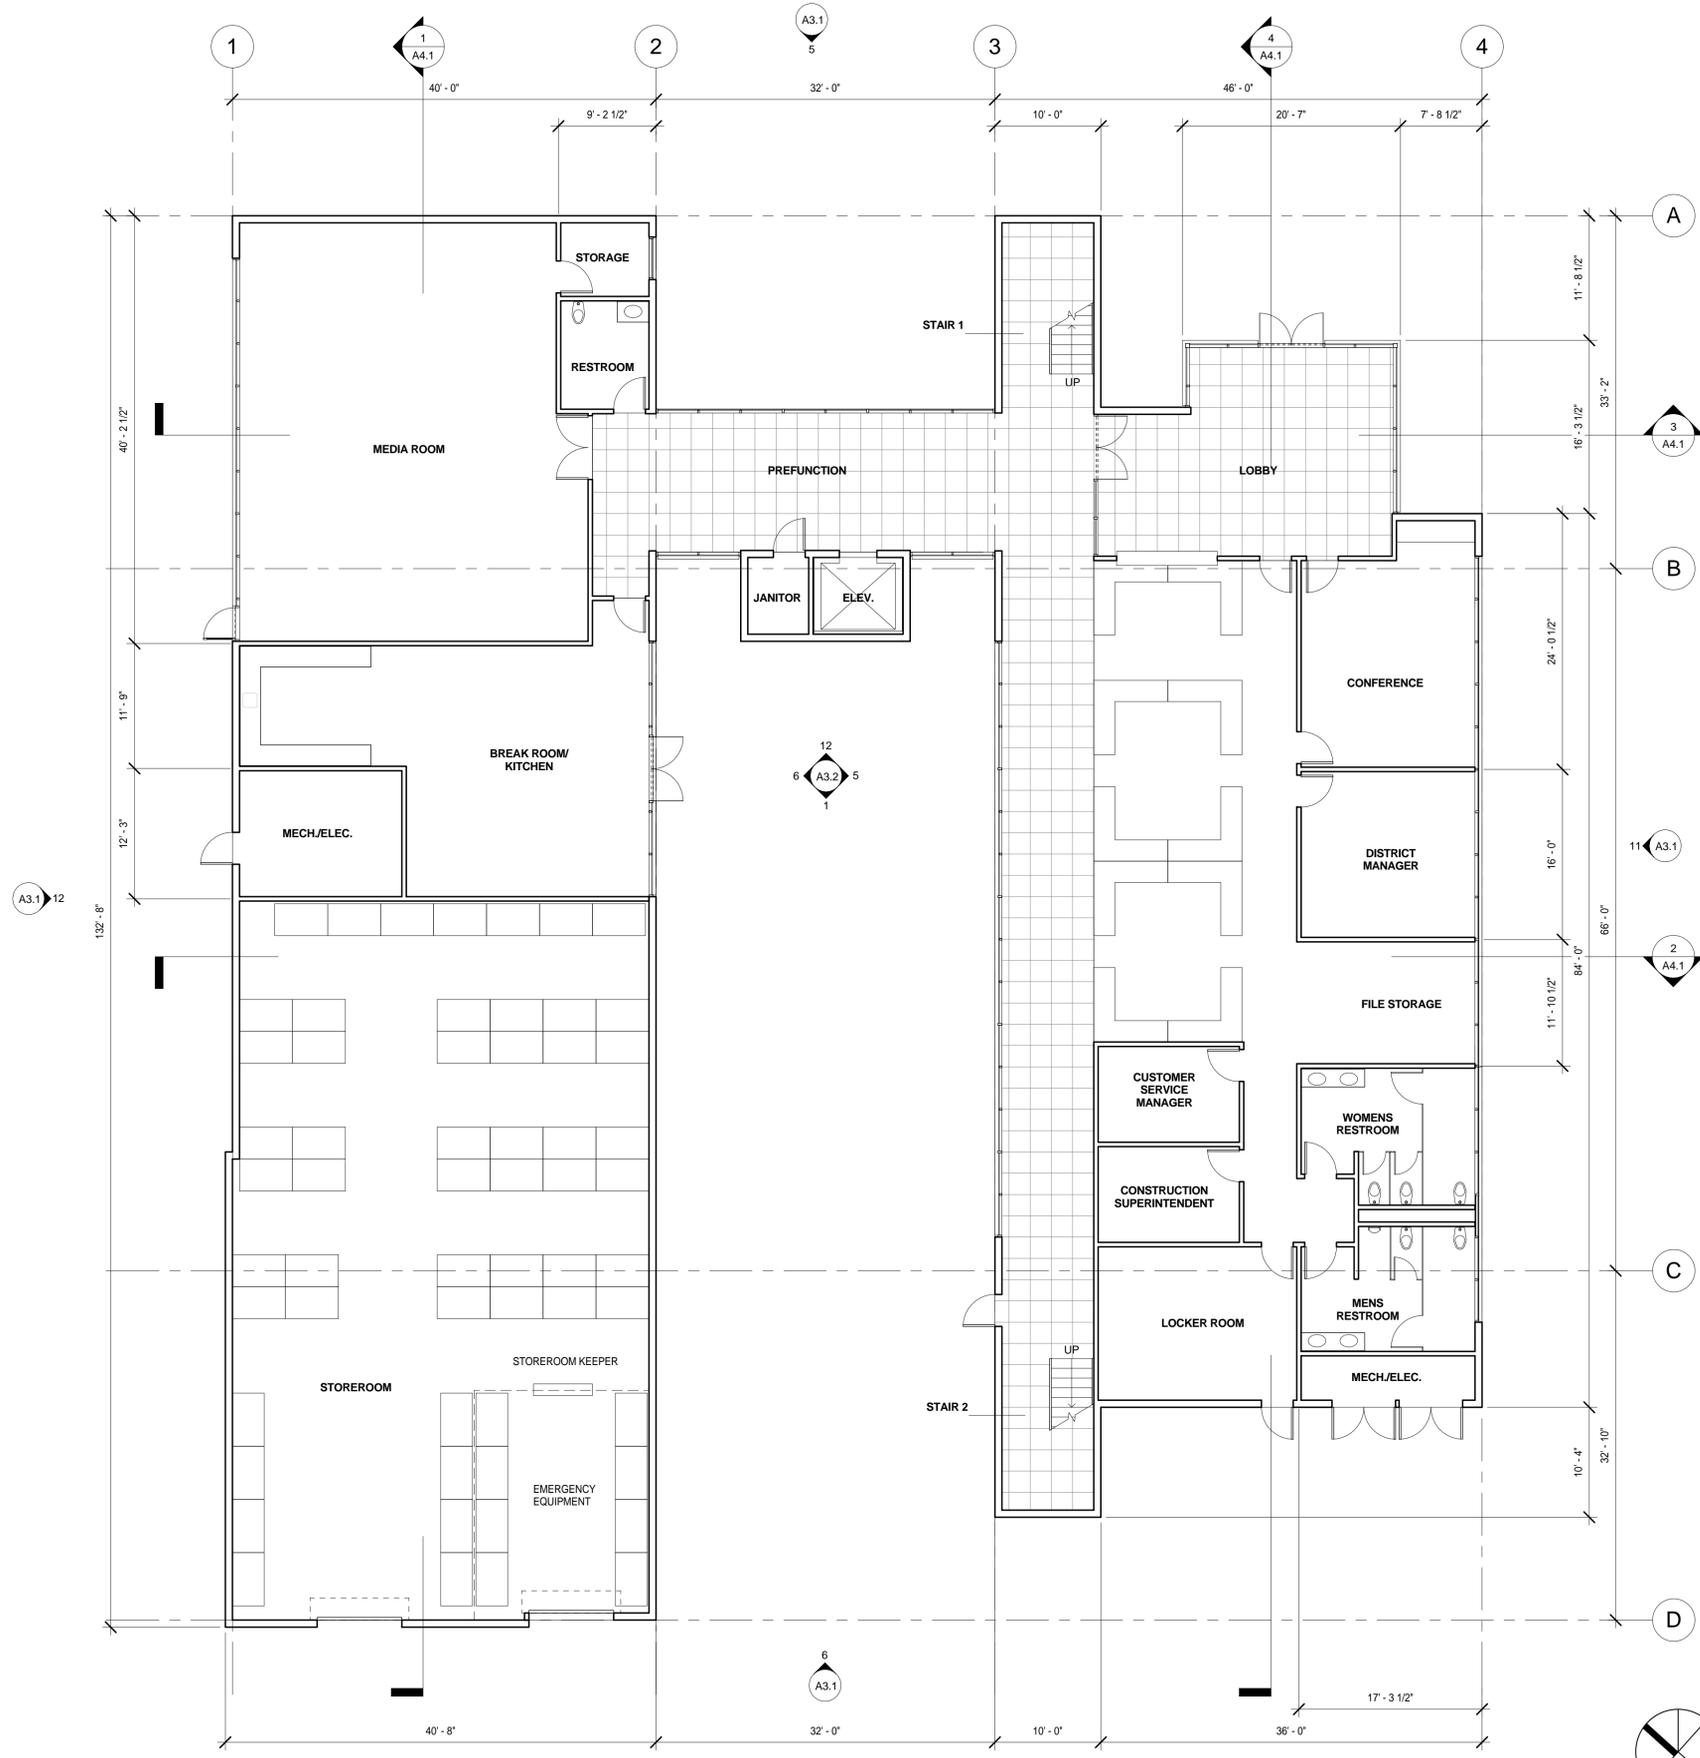

- | | |
|--|----------------------------|
| 9 OPERABLE/FIXED WINDOWS | 18 MECHANICAL SCREEN |
| 8 CLERESTORY WINDOW WITH TRANSLUCENT GLAZING | 17 TRANSLUCENT GLAZING |
| 7 VERTICAL OR HORIZONTAL SUNSHADE | 16 METAL GUARDRAIL |
| 6 CURTAIN WALL | 15 DOOR WITH METAL TRANSOM |
| 5 STOREFRONT WINDOW SYSTEM | 14 ELEVATOR |
| 4 METAL PANEL/PAINTED METAL 2 | 13 ROOFING |
| 3 METAL PANEL/PAINTED METAL 1 | 12 WOOD PLANK SOFFIT |
| 2 BRICK FACED PRECAST CONCRETE, COLOR 2 WITH ACCENTS | 11 PAINTED METAL FASCIA |
| 1 BRICK FACED PRECAST CONCRETE, COLOR 1 | 10 OVERHEAD COIL DOOR |



KEYNOTES

3/32" = 1'-0"

brick.

ARCHITECT
 brick, llp
 928 carleton street
 berkeley, ca 94710
 510.516.0167
 www.brick-llp.com

CLIENT
 California Water Services Company
 341 North Delaware Street
 San Mateo, CA 94401-1727
 650.558.7800


04.11.12 pre-app submittal
 rev date issue

Bayshore District Operations Building

California Water Service Company
 341 North Delaware Street
 San Mateo, CA 94401-1727
 project number: 10-007

scale: as noted
 date: 03/11/12
PRE-APPLICATION SUBMITTAL
LEVEL 1 PLAN

Copyright 2011 Brick, LLP. All Rights Reserved. These Plans and/or Specifications are intended for the sole benefit of the client's of Brick, LLP and may not be used, reused, copied, or reproduced in any form without the express written consent of Brick, LLP.

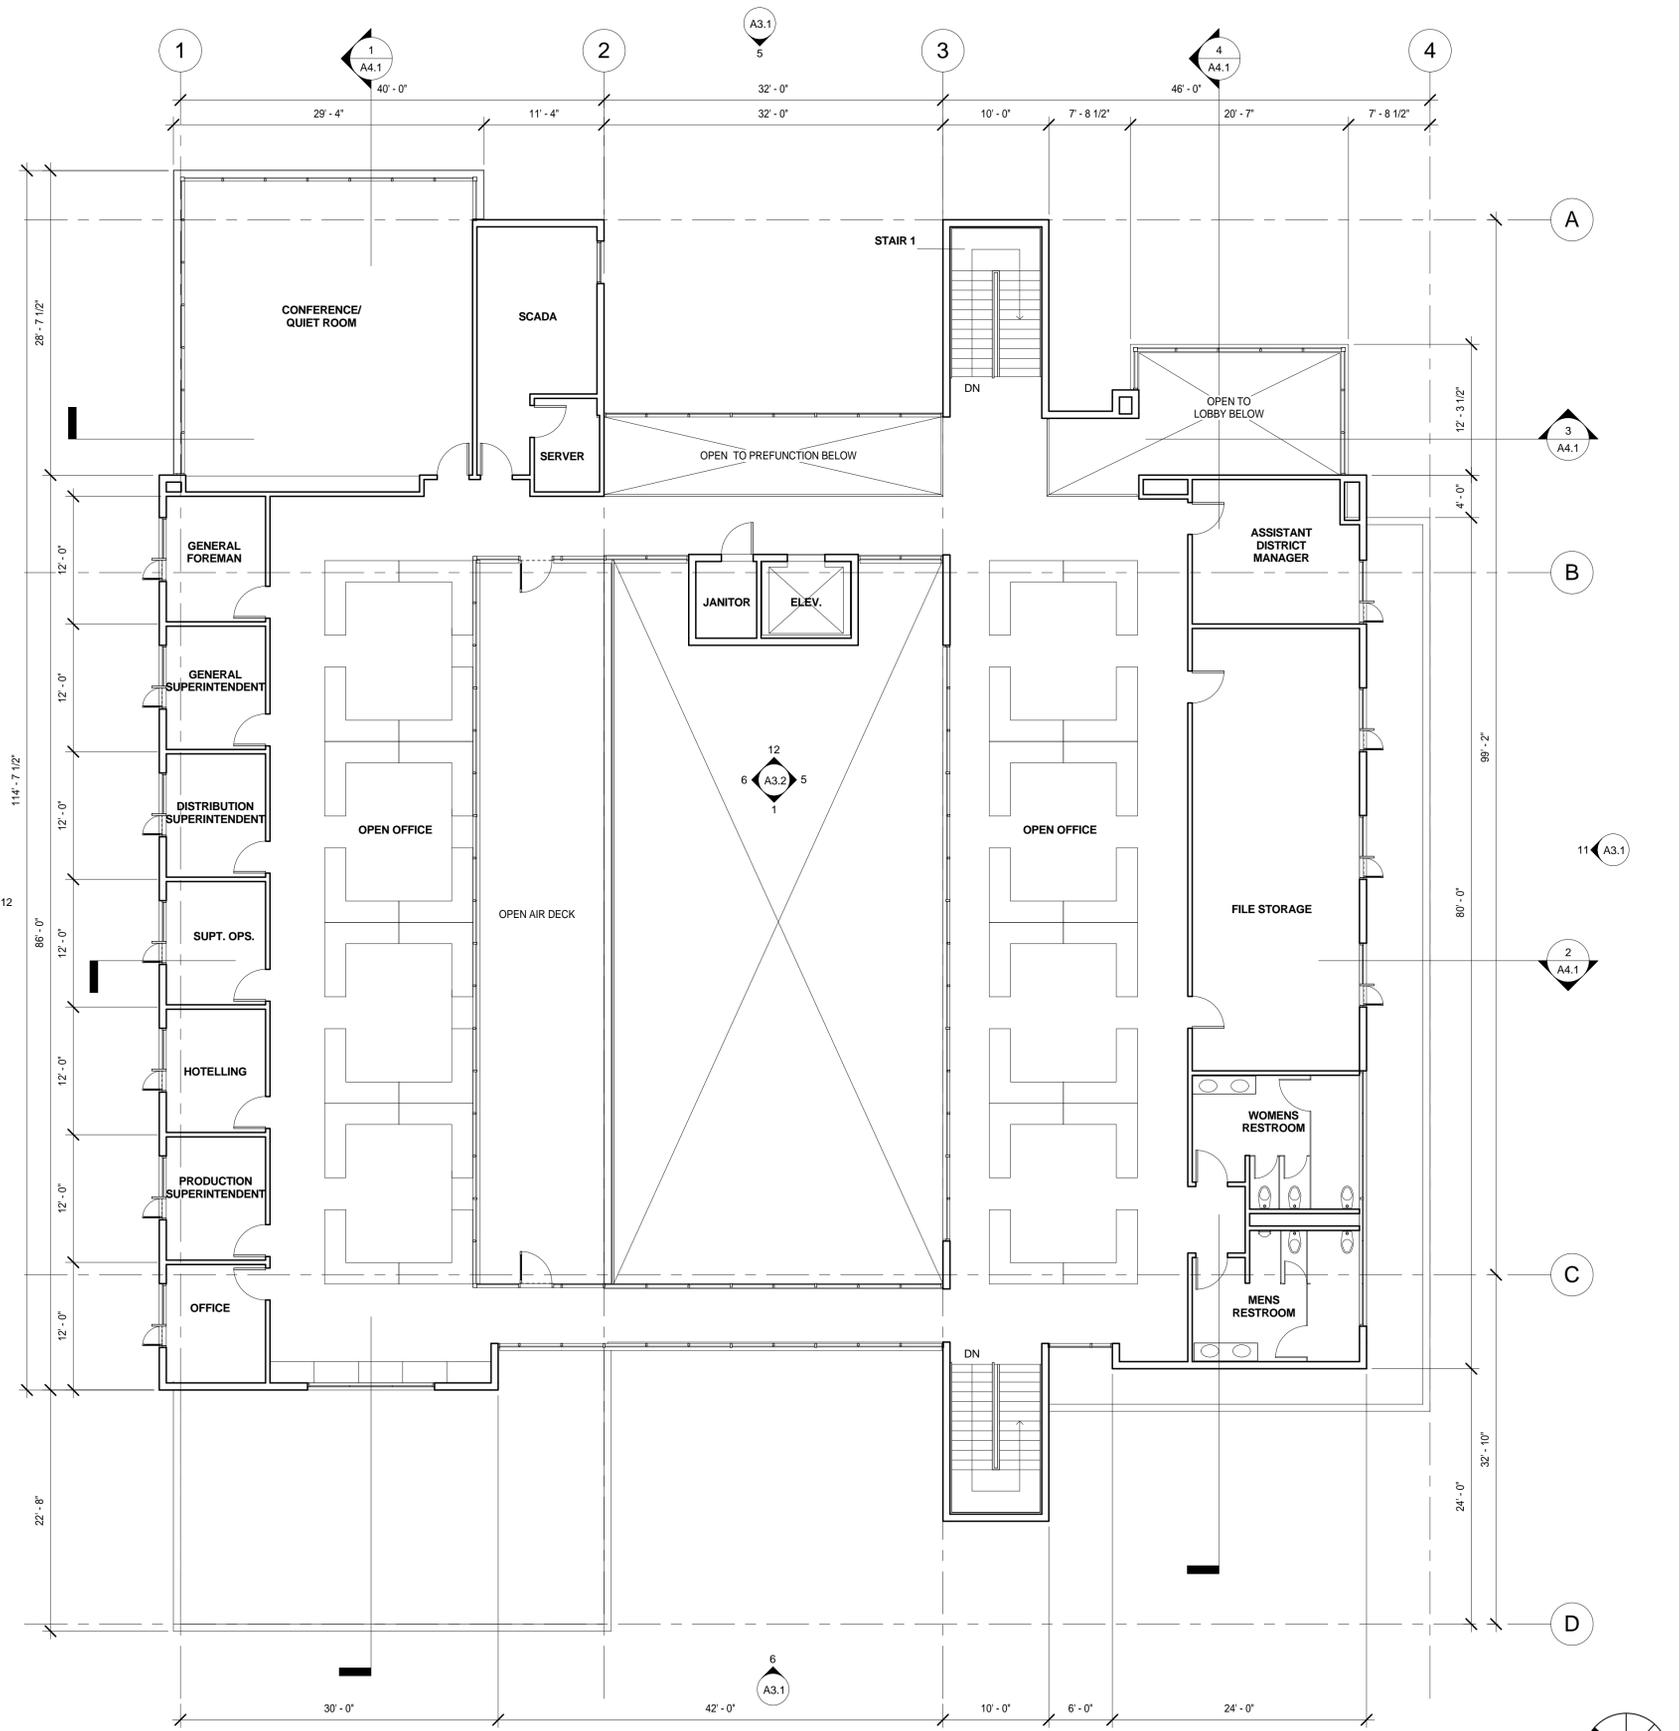

- | | |
|--|----------------------------|
| 9 OPERABLE/FIXED WINDOWS | 18 MECHANICAL SCREEN |
| 8 CLERESTORY WINDOW WITH TRANSLUCENT GLAZING | 17 TRANSLUCENT GLAZING |
| 7 VERTICAL OR HORIZONTAL SUNSHADE | 16 METAL GUARDRAIL |
| 6 CURTAIN WALL | 15 DOOR WITH METAL TRANSOM |
| 5 STOREFRONT WINDOW SYSTEM | 14 ELEVATOR |
| 4 METAL PANEL/PAINTED METAL 2 | 13 ROOFING |
| 3 METAL PANEL/PAINTED METAL 1 | 12 WOOD PLANK SOFFIT |
| 2 BRICK FACED PRECAST CONCRETE, COLOR 2 WITH ACCENTS | 11 PAINTED METAL FASCIA |
| 1 BRICK FACED PRECAST CONCRETE, COLOR 1 | 10 OVERHEAD COIL DOOR |



KEYNOTES

3/32" = 1'-0"

brick.

ARCHITECT
brick, llp
928 carleton street
berkeley, ca 94710
510.516.0167
www.brick-llp.com

CLIENT
California Water Services Company
341 North Delaware Street
San Mateo, CA 94401-1727
650.558.7800


04.11.12 pre-app submittal
rev date issue

**Bayshore District
Operations
Building**

California Water Service Company
341 North Delaware Street
San Mateo, CA 94401-1727
project number: 10-007

scale: as noted
date: 03/11/12
**PRE-APPLICATION
SUBMITTAL**
LEVEL 2 PLAN

Copyright 2011 Brick, LLP. All Rights Reserved. These Plans and/or Specifications are intended for the sole benefit of the client's of Brick, LLP and may not be used, reused, copied, or reproduced in any form without the express written consent of Brick, LLP.

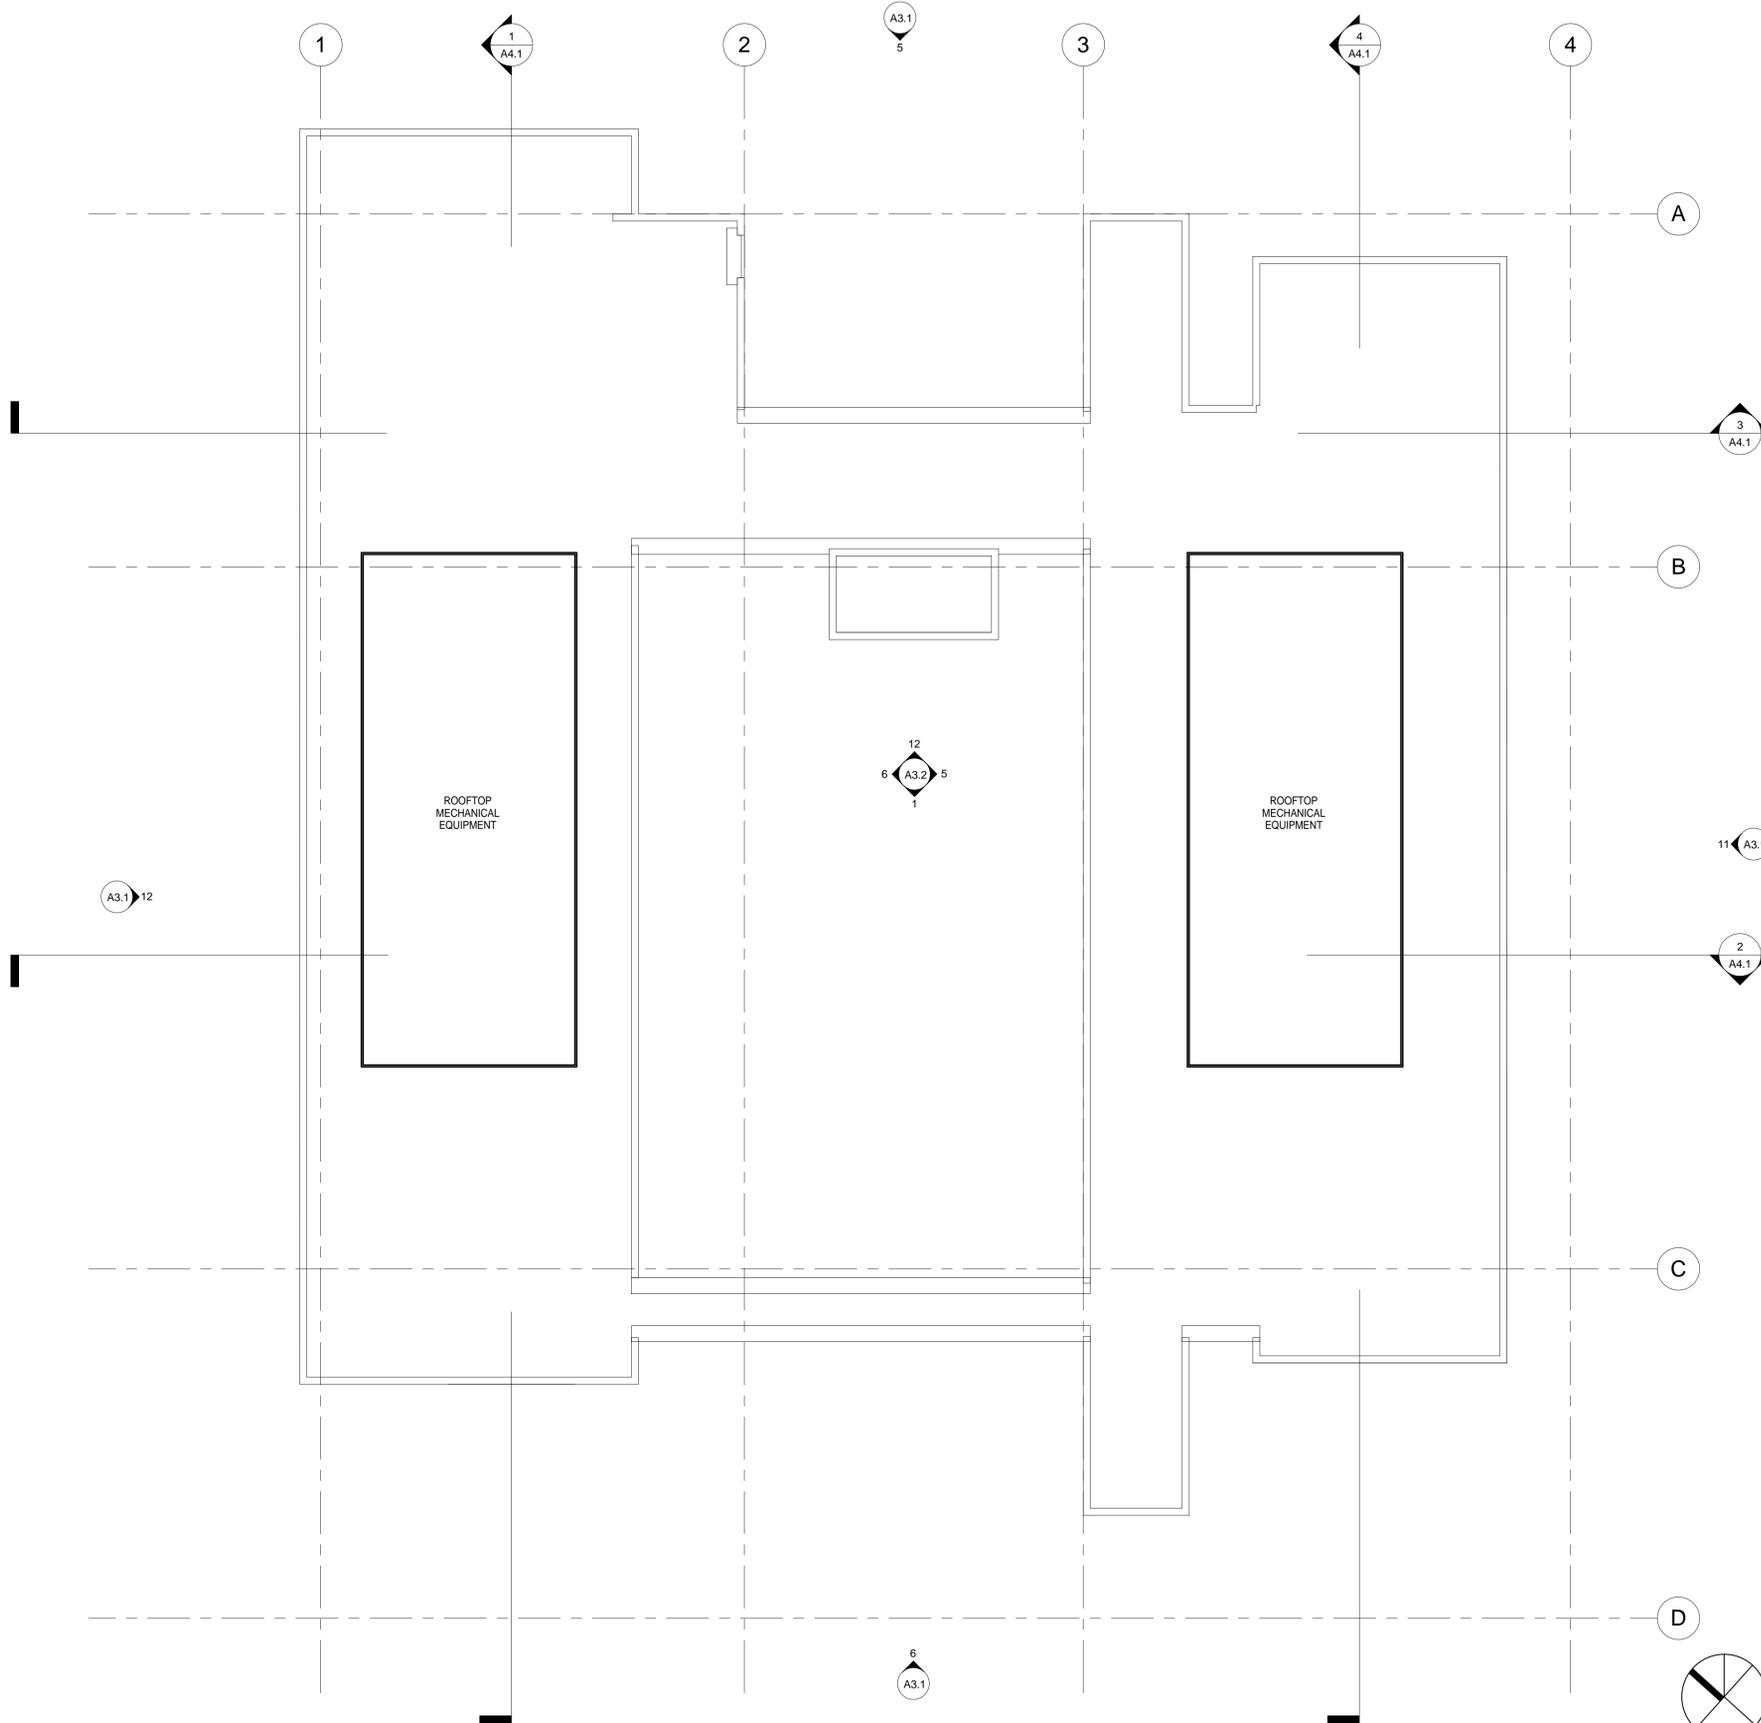

- | | |
|--|----------------------------|
| 9 OPERABLE/FIXED WINDOWS | 18 MECHANICAL SCREEN |
| 8 CLERESTORY WINDOW WITH TRANSLUCENT GLAZING | 17 TRANSLUCENT GLAZING |
| 7 VERTICAL OR HORIZONTAL SUNSHADE | 16 METAL GUARDRAIL |
| 6 CURTAIN WALL | 15 DOOR WITH METAL TRANSOM |
| 5 STOREFRONT WINDOW SYSTEM | 14 ELEVATOR |
| 4 METAL PANEL/PAINTED METAL 2 | 13 ROOFING |
| 3 METAL PANEL/PAINTED METAL 1 | 12 WOOD PLANK SOFFIT |
| 2 BRICK FACED PRECAST CONCRETE, COLOR 2 WITH ACCENTS | 11 PAINTED METAL FASCIA |
| 1 BRICK FACED PRECAST CONCRETE, COLOR 1 | 10 OVERHEAD COIL DOOR |



1/8" = 1'-0"

KEYNOTES

3/32" = 1'-0"

ARCHITECT
 brick, llp
 928 carleton street
 berkeley, ca 94710
 510.516.0167
 www.brick-llp.com

CLIENT
 California Water Services Company
 341 North Delaware Street
 San Mateo, CA 94401-1727
 650.558.7800

04.11.12 pre-app submittal
 rev date issue

**Bayshore District
 Operations
 Building**

California Water Service Company
 341 North Delaware Street
 San Mateo, CA 94401-1727
 project number: 10-007

scale: as noted
 date: 03/11/12
**PRE-APPLICATION
 SUBMITTAL**
ROOF PLAN

brick.