

PROJECT:

TOWER PLAZA

2121 S. EL CAMINO REAL
SAN MATEO, CALIFORNIA

CLIENT:

2121 EL CAMINO INVESTORS, LLC

2121 S. EL CAMINO REAL, SUITE B101
SAN MATEO, CA 94403
605.504.2497

REVISIONS:

DATE: APRIL 24, 2012
SCALE: 1/64" = 1'-0"

TITLE:

ACCESSIBILITY SITE PLAN

SHEET NUMBER:

EXHIBIT A


KEYNOTES SEE REPORT FOR ADDITIONAL INFO.

- 1 PROVIDE (N) 4'-0" WIDE CONCRETE WALKWAY CONNECTING PUBLIC SIDEWALK TO (E) PLATFORM LIFT. SEE EXHIBIT C.
- 2 (E) ACCESSIBLE PARKING STALL
- 3 (E) ACCESSIBLE VAN PARKING STALL
- 4 (E) PLATFORM LIFT
- 5 (E) ACCESSIBLE STAIRS
- 6 (E) ELEVATOR
- 7 (E) BUILDING ENTRANCE
- 8 SECOND FLOOR PARKING LAYOUT SHOWN. THIRD FLOOR SIMILAR. SEE EXHIBIT B FOR GROUND FLOOR PARKING LAYOUT AND (E) ACCESSIBLE PATH OF TRAVEL TO BUILDING D.

LEGEND

(E) ACCESSIBLE PATH OF TRAVEL

NOTE:
THIS SITE PLAN WAS DEVELOPED TO GRAPHICALLY SUPPLEMENT THE ACCESSIBILITY REPORT PREPARED FOR THE NAMED CLIENT. IT IS DIAGRAMMATIC IN NATURE AND WAS BASED ON THE ALTA SURVEY PROVIDED BY THE OWNER. THE PLANS SHOULD NOT BE USED FOR CONSTRUCTION OR ANY OTHER PURPOSES.

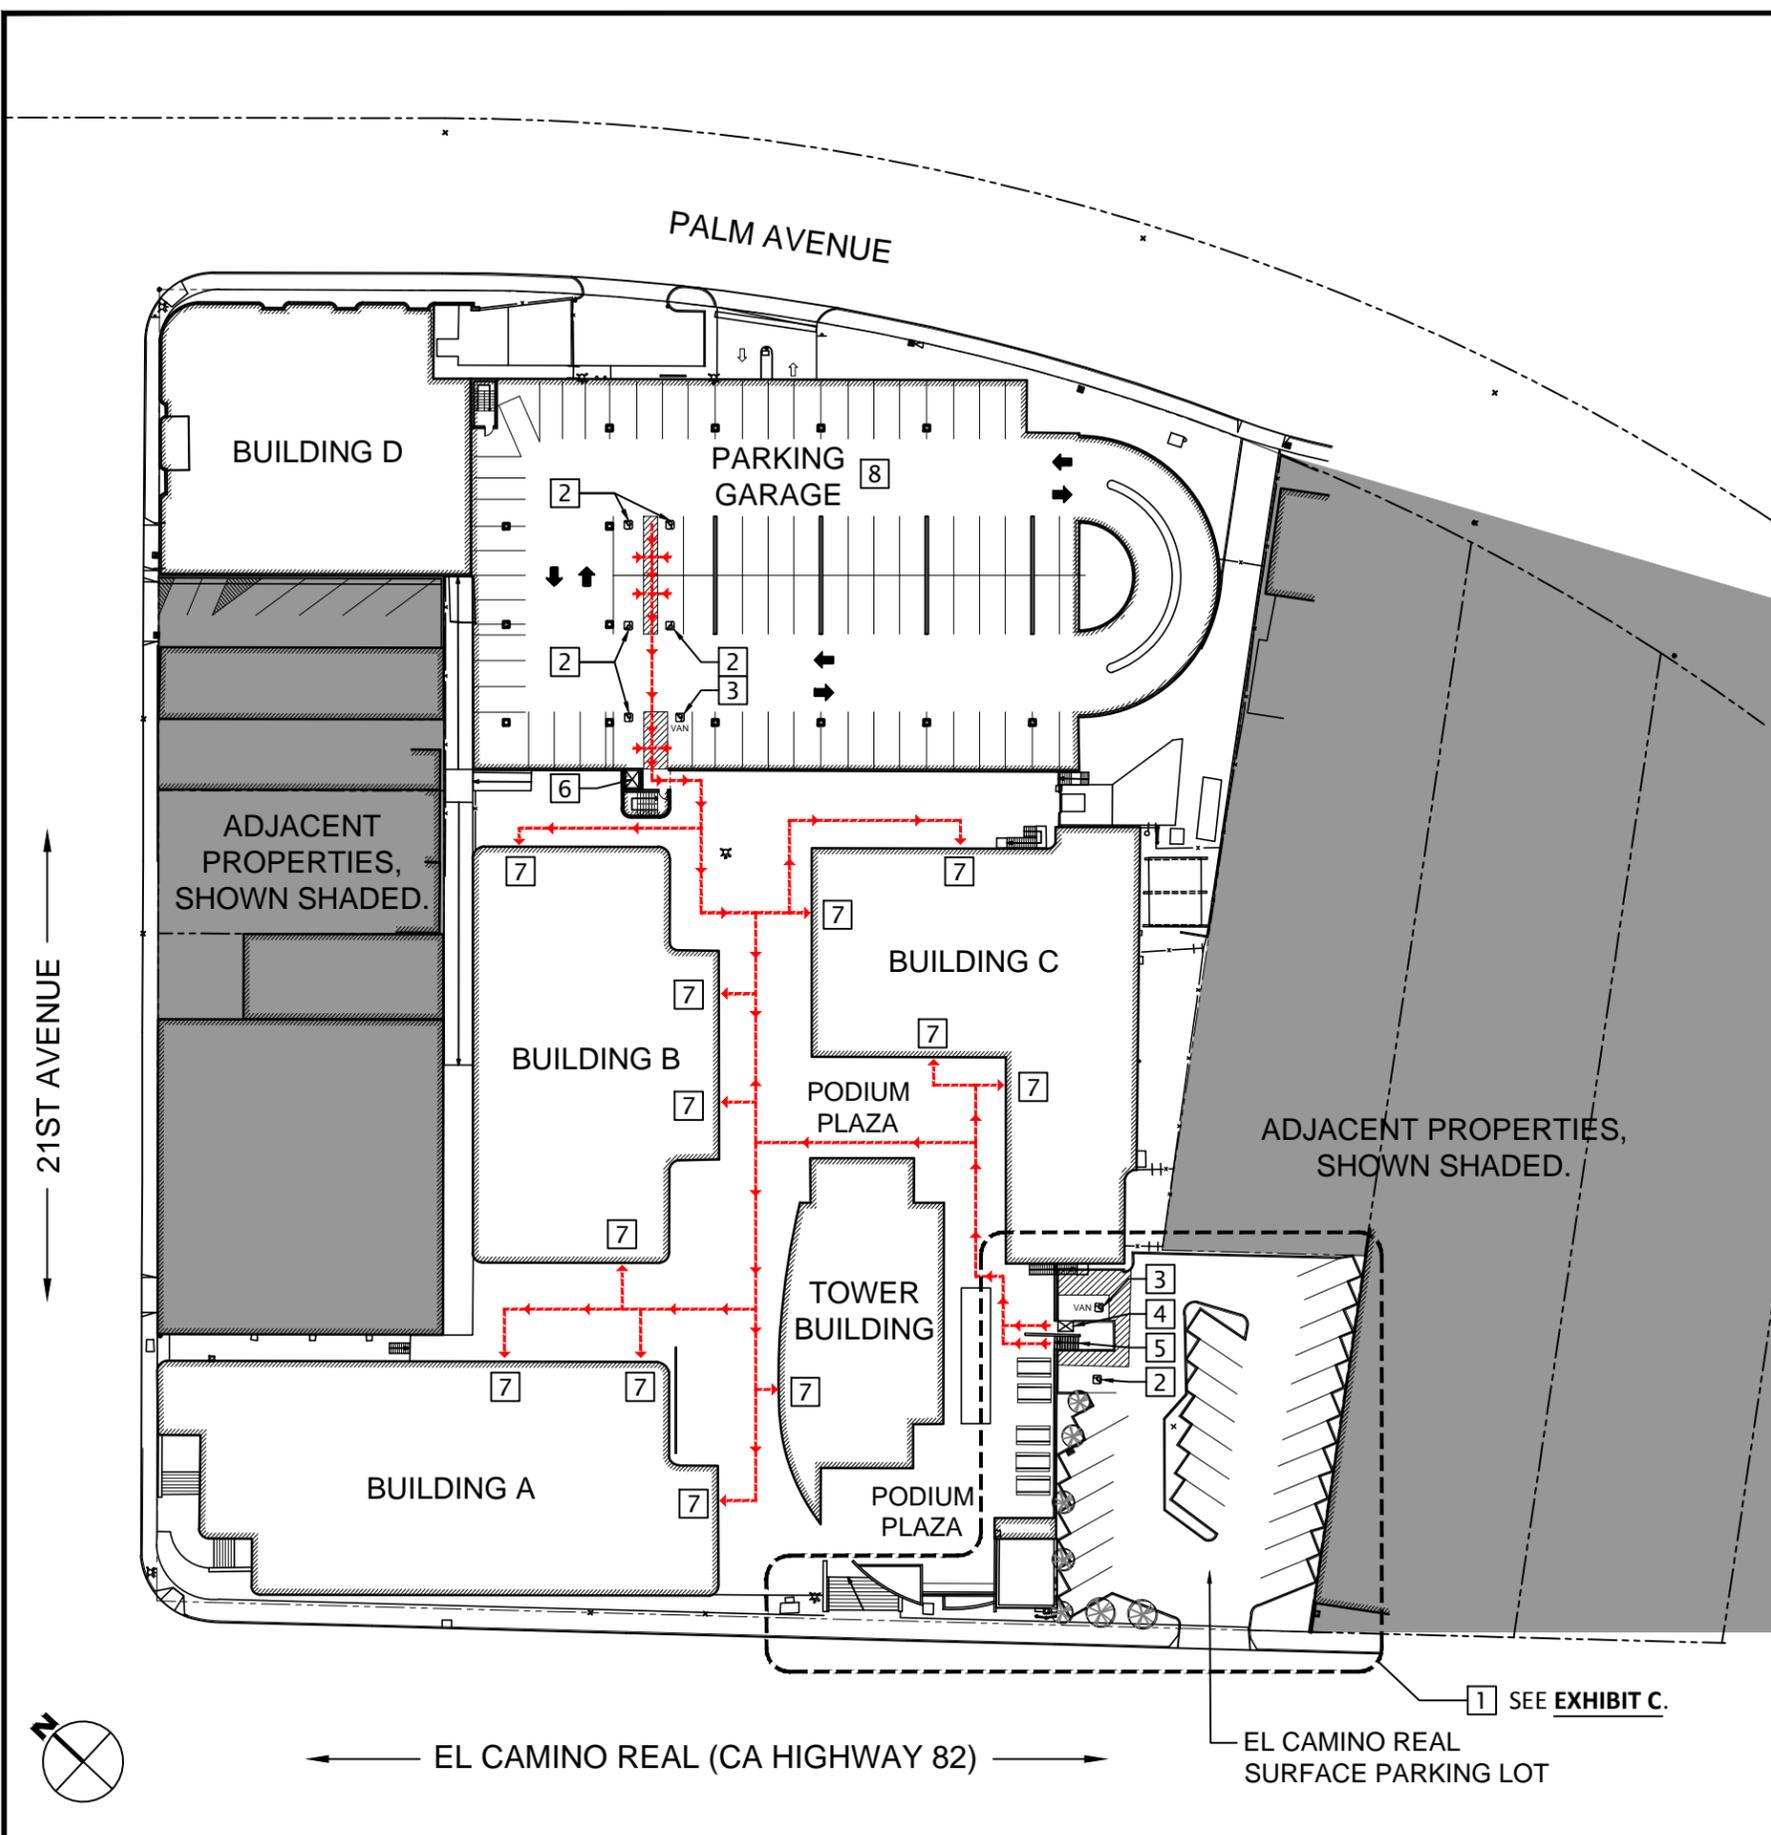

1 SEE EXHIBIT C.

EL CAMINO REAL SURFACE PARKING LOT