


SAN MATEO DRIVE

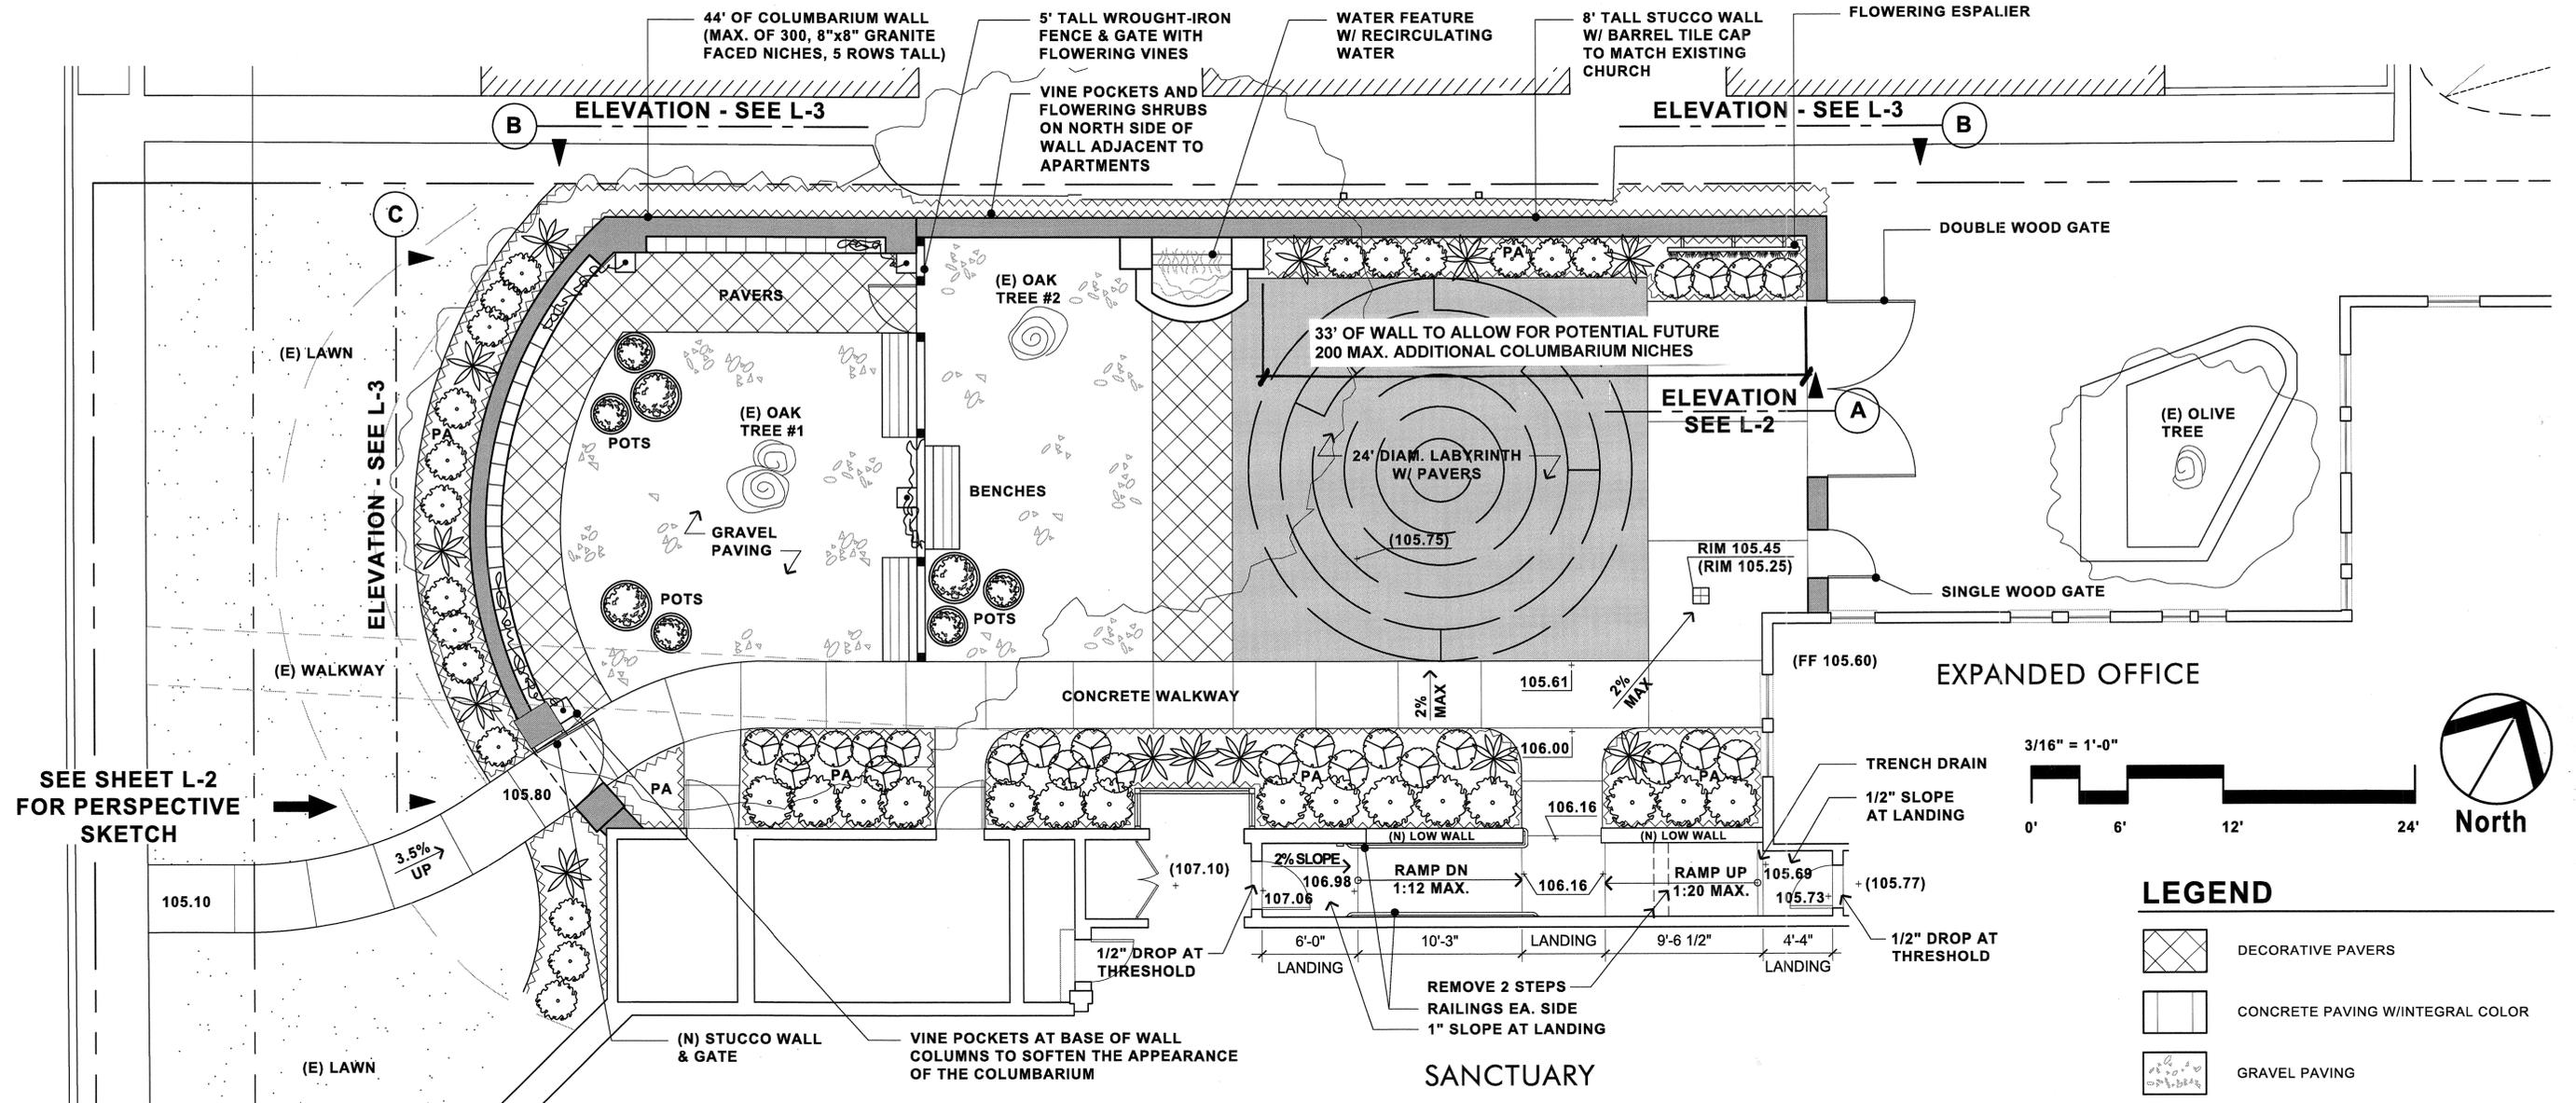

SEE SHEET L-2 FOR PERSPECTIVE SKETCH



LEGEND

- DECORATIVE PAVERS
- CONCRETE PAVING W/INTEGRAL COLOR
- GRAVEL PAVING
- 8' TALL STUCCO WALL W/BARREL TILE CAP TO MATCH EXISTING CHURCH
- STUCCO WALL W/COLUMBARIUM OR PLAQUES
- 6' BENCH
- 5' TALL WROUGHT IRON FENCE
- POTS W/FLOWERING COLOR
- PLANTING AREA
- (FF 106.98) EXISTING FINISH FLOOR ELEVATION
- (106.93) EXISTING SPOT ELEVATION
- 106.81 PROPOSED SPOT ELEVATION

NOTES

1. **NO LIGHTING:** THERE WILL BE NO LANDSCAPE LIGHTING ON THIS PROJECT.
2. **TREE PROTECTION:** *THERE WILL BE NO TREE REMOVAL ON THIS PROJECT.* ALL EXISTING TREES INCLUDING THE TWO HERITAGE OAK TREES WITHIN THE SACRED GARDEN WILL BE PROTECTED PER THE ARBORIST REPORT PREPARED BY "ARBORWELL", DATED AUGUST 5, 2010.
3. **TOTAL LANDSCAPE SQUARE FOOTAGE:** *THE TOTAL OF NEW AND RENOVATED LANDSCAPING IS 580 SQUARE FEET.*
4. **WATER EFFICIENCY LANDSCAPE ORDINANCE:** THE IRRIGATION AND PLANTING DESIGNS FOR THIS PROJECT WILL CONFORM TO THE CITY OF SAN MATEO AND THE STATE OF CALIFORNIA "WATER EFFICIENCY LANDSCAPE ORDINANCE".
5. **TOPSOIL / HORTICULTURAL SOILS TESTS:** ALL PLANTING AREAS SHALL RECEIVE A MINIMUM 8" LAYER OF NON-COMPACTED TOPSOIL. HORTICULTURAL SOILS TESTING WILL BE PERFORMED PRIOR TO PREPARATION OF THE CONSTRUCTION DOCUMENTS AND WILL BE INCORPORATED INTO THE "LANDSCAPE SOIL PREPARATION" SPECIFICATION AND WILL INCLUDE RECOMMENDATIONS FOR TOPSOIL AND AMENDMENT AND FERTILIZER INCORPORATION.
6. **LAWN (TURF) AREA REDUCTION:** THE EXISTING LAWN AREA WILL BE REDUCED BY 150 SQUARE FEET. THERE WILL BE NO NEW LAWN ON THIS PROJECT.
7. **HYDROZONES:** PLANTS WITH SIMILAR WATER NEEDS ARE GROUPED WITHIN HYDROZONES. EACH HYDROZONE SHALL BE CONTROLLED BY A SEPARATE VALVE.
8. **IRRIGATION SYSTEM:** SYSTEM SHALL BE DESIGNED AND MAINTAINED TO MINIMIZE WATER WASTE. LOW-VOLUME IRRIGATION SHALL BE UTILIZED IN NON-TURF AREAS. IRRIGATION SHALL ONLY OCCUR BETWEEN THE HOURS OF 8:00 PM AND 10:00 AM.
9. **RECYCLED BARK MULCH:** ALL PLANTING AREAS WILL RECEIVE A MINIMUM 2" LAYER OF RECYCLED BARK MULCH.

PRELIMINARY PLANT LIST

NOTE: ALL PLANTS SHOWN IN BOLD ITALICS ARE CALIFORNIA NATIVES.

KEY	BOTANICAL/COMMON NAME	SIZE	QUANTITY
SHRUBS:			
	PHORMIUM HYBRID 'DAZZLER' (HYBRID FLAX)	5 GAL.	6
	SALVIA LEUCOPHYLLA (PURPLE SAGE)	5 GAL.	6
	MYRICA CALIFORNICA (PACIFIC WAX MYRTLE)	5 GAL.	16
	CISTUS CRISPUS (ROCKROSE)	5 GAL.	17
	ARMERIA MARITIMA (SEA THRIFT)	1 GAL.	14
	FESTUCA CALIFORNICA (CALIFORNIA FESCUE)	1 GAL.	14

KEY	BOTANICAL/COMMON NAME	SIZE	QUANTITY
GROUND COVER:			
	ARCTOSTAPHYLOS UVA-URSI (BEARBERRY)	1 GAL.	18" O.C.
	GAZANIA HYBRID (CLUMPING GAZANIA-WHITE)	1 GAL.	18" O.C.
VINES / ESPALIERS:			
	CITRUS (PINK LEMON ESPALIER)	5 GAL.	1
	CLEMATIS ARMANDII (EVERGREEN CLEMATIS)	5 GAL.	2
	PARTHENOCISSUS TRICUSPIDATA (BOSTON IVY)	5 GAL.	4

NOTE: ALL OF THE PROPOSED PLANT MATERIAL ON THIS PROJECT IS DROUGHT-TOLERANT AS LISTED BY THE EAST BAY MUNICIPAL WATER DISTRICT "WATER CONSERVING PLANTS AND LANDSCAPES FOR THE BAY AREA".

MEMORIAL GARDEN

PRELIMINARY LANDSCAPE PLAN

JANUARY 19, 2012

JOHN CAHALAN
LANDSCAPE ARCHITECT
15559 Union Avenue
Suite 206 • Los Gatos CA 95032
T 408-358-5122 • F 408-358-5133
CA Reg. No. 2894