



SOUTH WEST

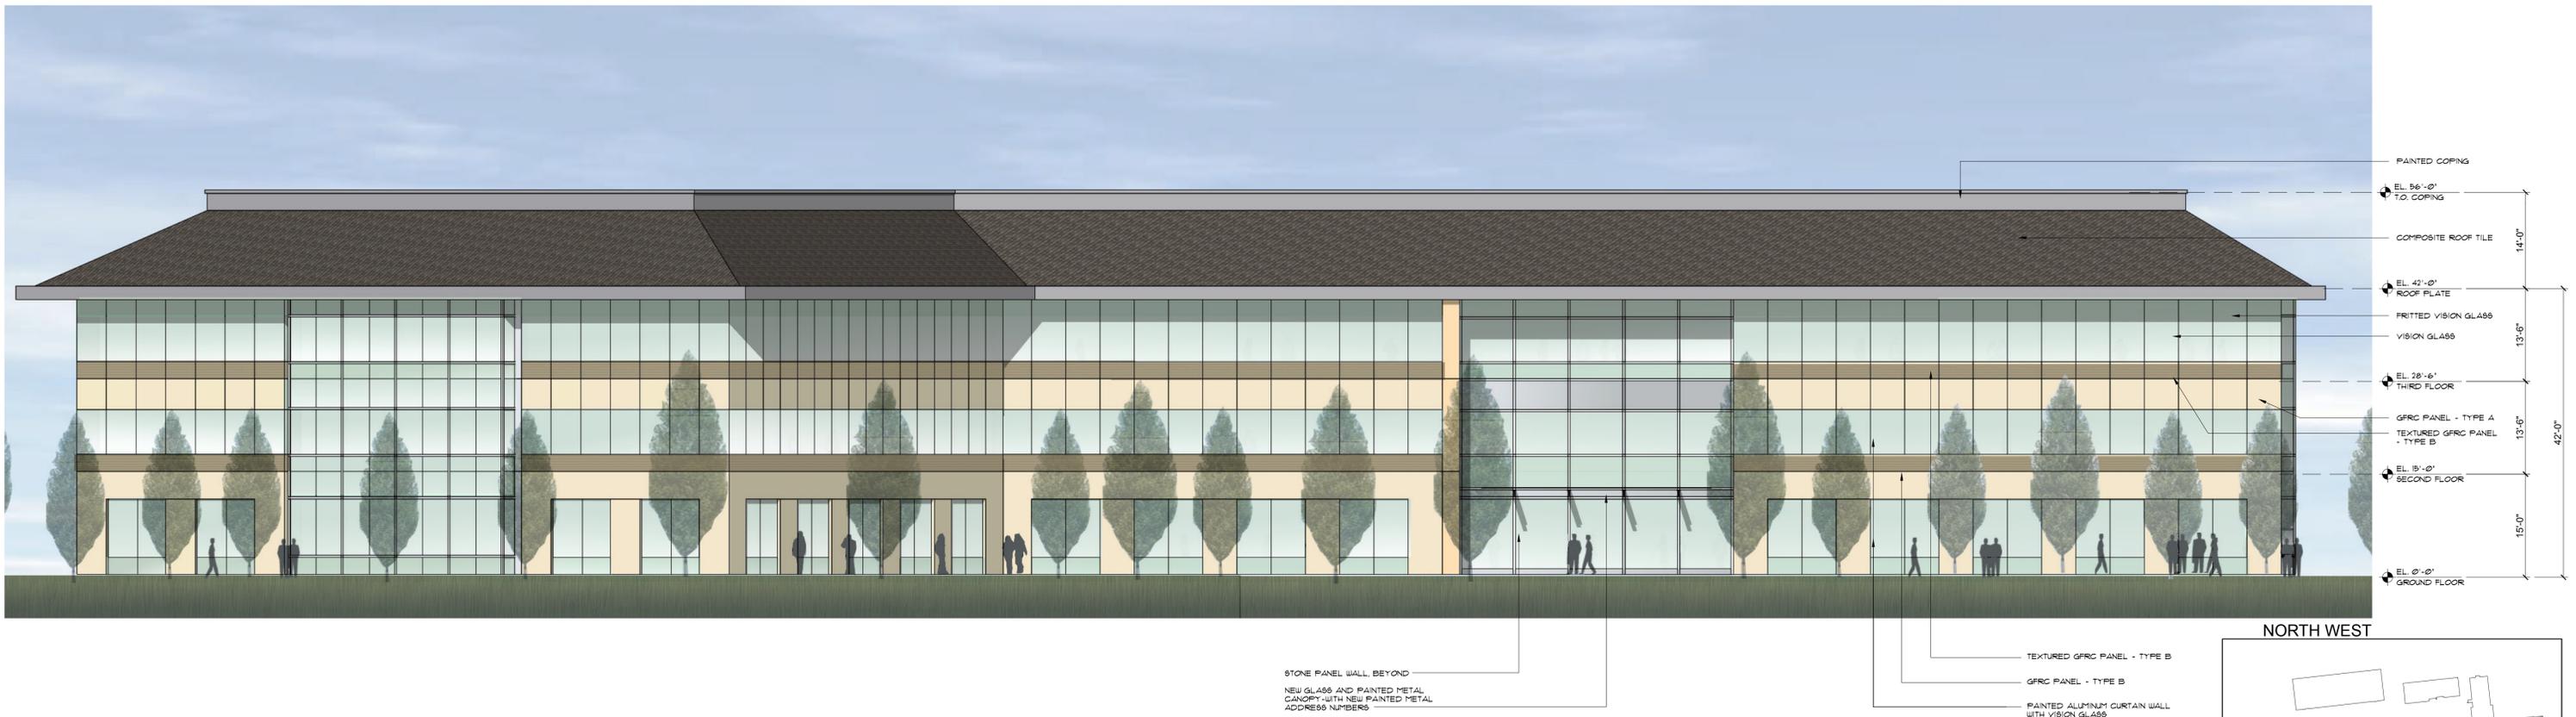

NORTH WEST

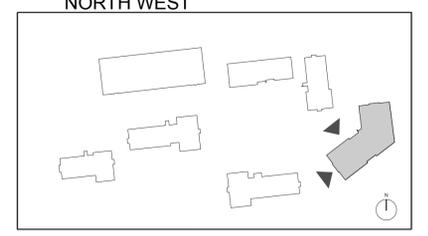

BUILDING D - SCHEME B
SCALE: 3/32"=1'-0"

LOWE ENTERPRISES
SAN MATEO EXECUTIVE PARK
SAN MATEO, CA

KORTH SUNSERI HAGEY ARCHITECTS
650 CALIFORNIA STREET FOURTH FLOOR SAN FRANCISCO, CALIFORNIA 94108
TEL: 415.954.1960 FAX: 415.954.1970 © 2012

PROPOSED ELEVATIONS
D-A3.11
06/18/2012

ALL DRAWINGS AND WRITTEN MATERIAL APPEARING HEREIN CONSTITUTE ORIGINAL AND UNPUBLISHED WORK OF THE ARCHITECT AND MAY NOT BE DUPLICATED, USED OR DISCLOSED WITHOUT WRITTEN CONSENT OF THE ARCHITECT