


**PROJECT DATA**

	EXISTING	PROPOSED
F.A.R.:	18,423/96,040= 0.19 F.A.R.	27,832/96,040= 0.28 F.A.R.
BUILDING HEIGHT: (AT AREA OF WORK)	ONE STOREY	TWO STORY (24' MAX. PLATE HEIGHT)
PARKING:	27 ONSITE SPACES	27 ONSITE SPACES (NO CHANGE)

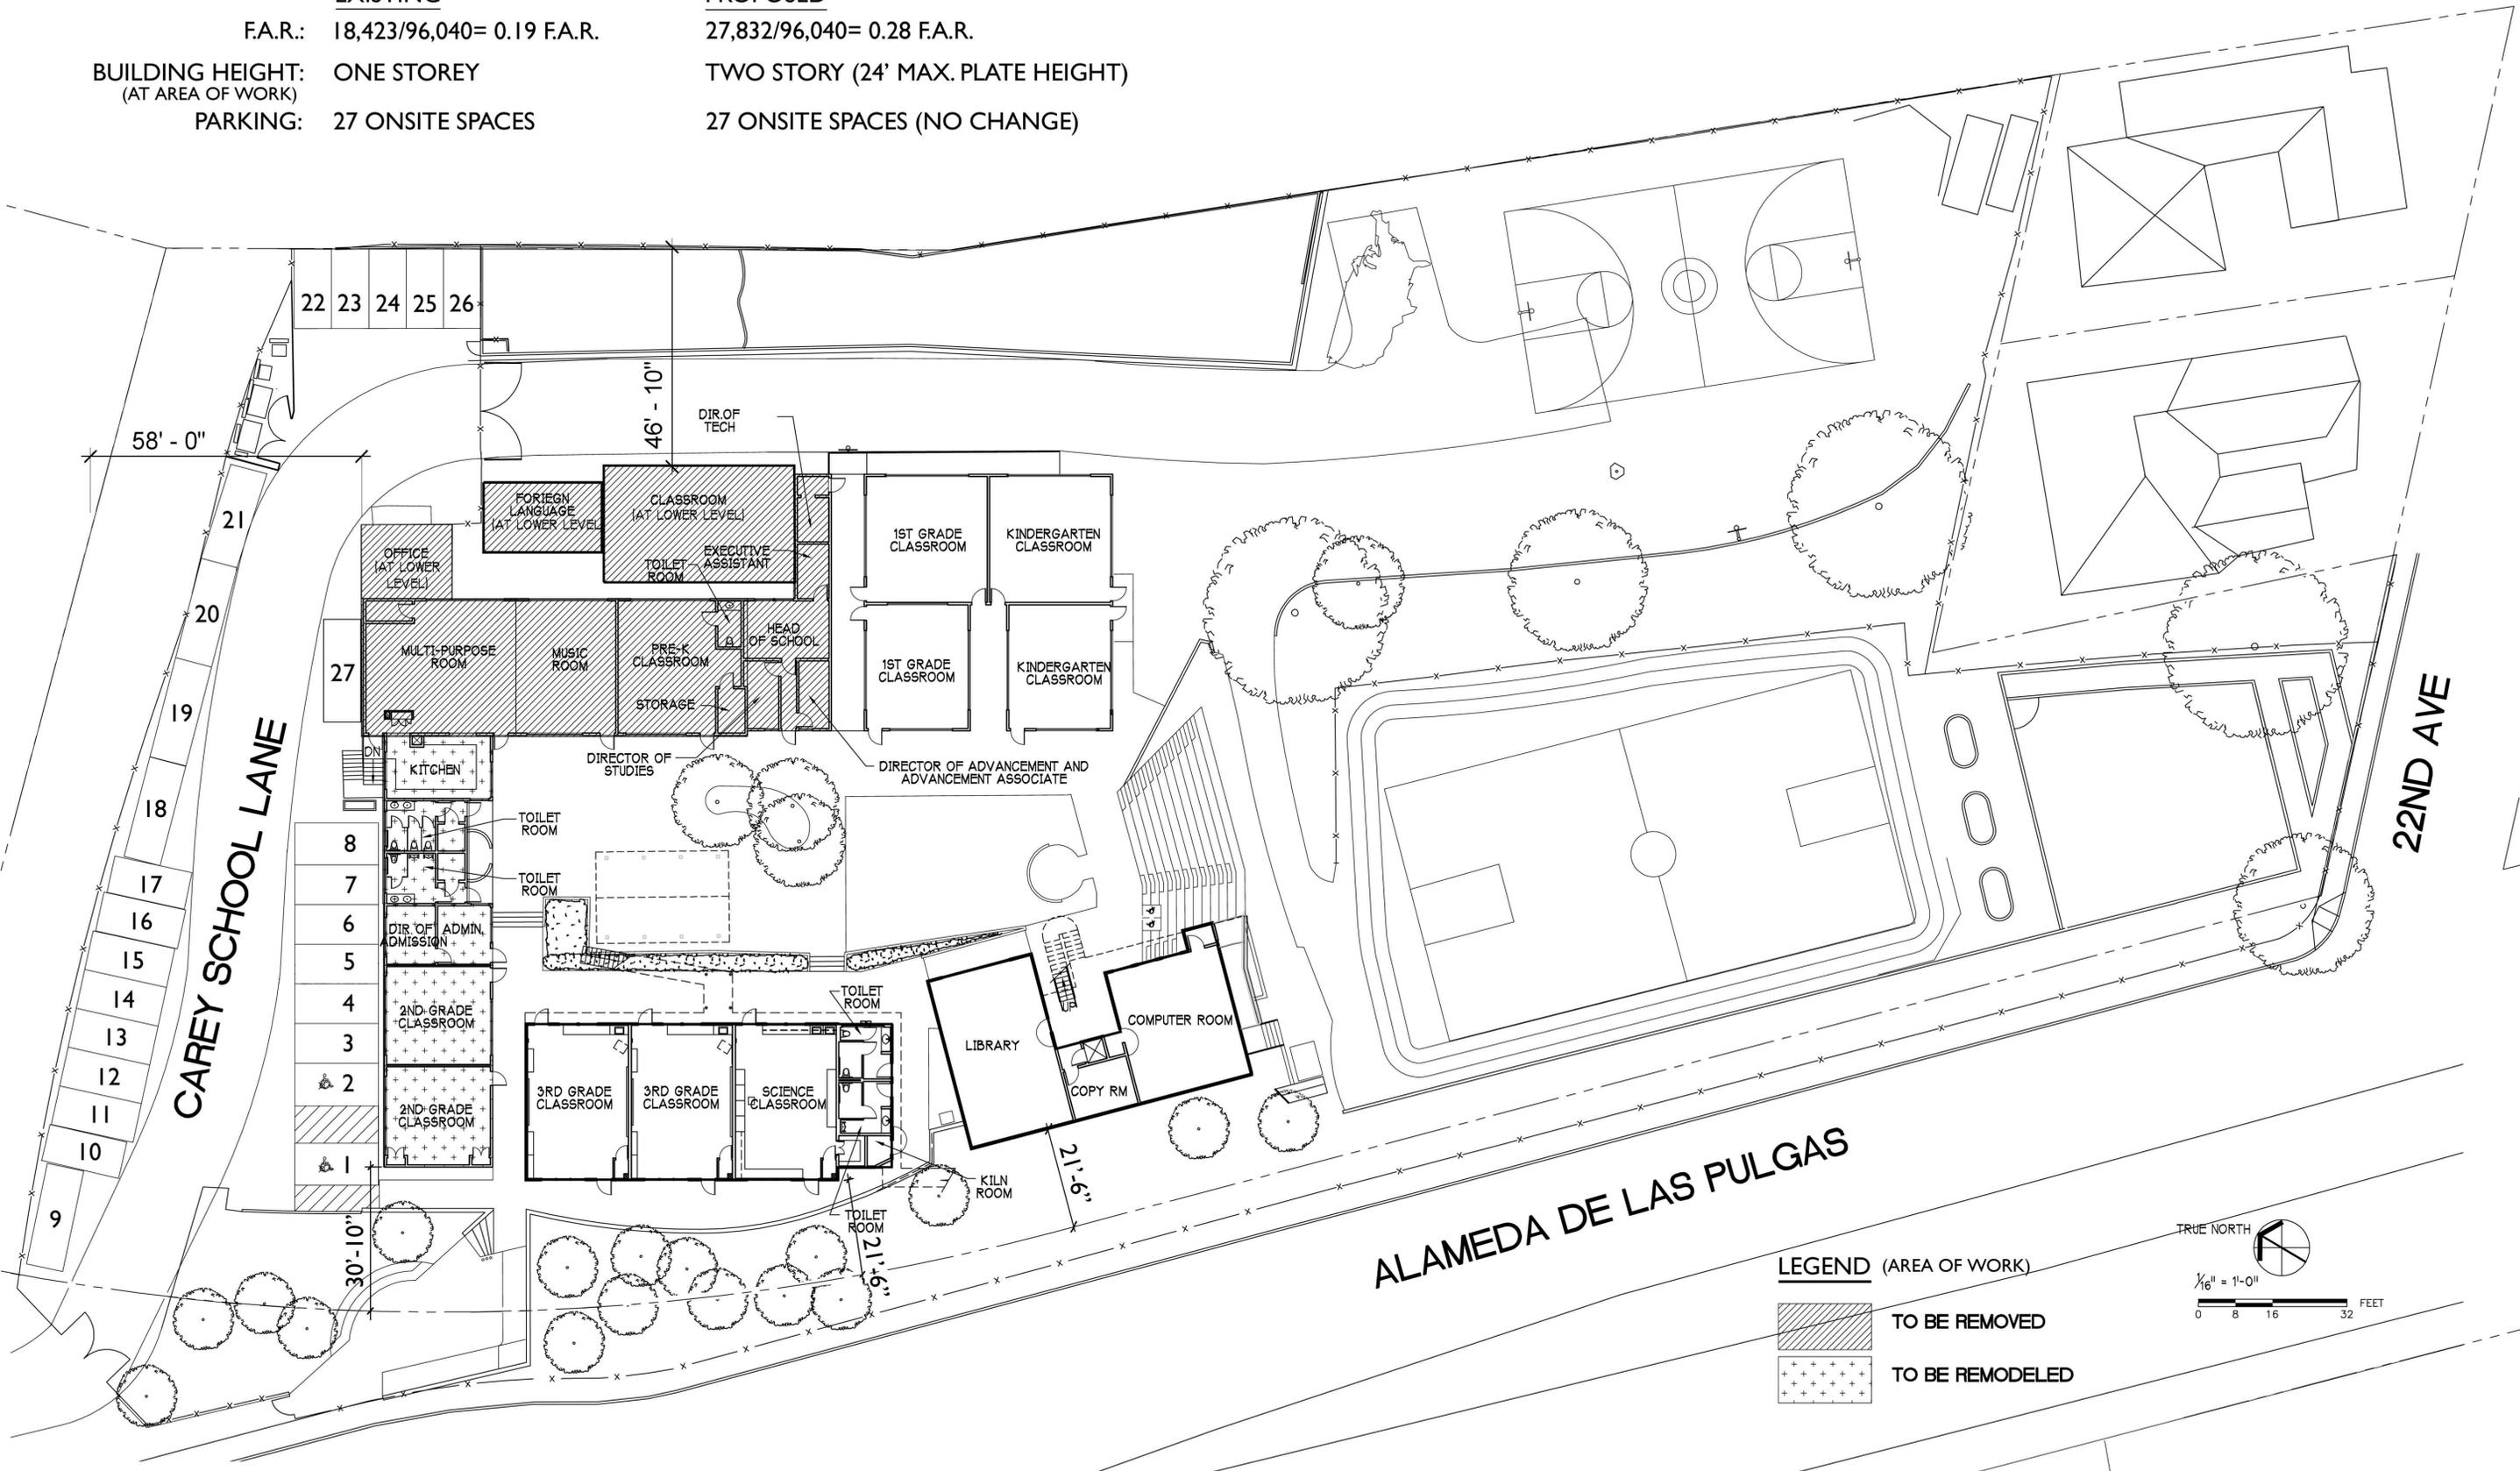

**EXISTING SITE PLAN / COURTYARD LEVEL**

September 2012 • Job # 10230

**THE CAREY SCHOOL REMODEL**

One Carey School Lane

