

NOTE:
 THIS PLAN WAS DEVELOPED TO GRAPHICALLY SUPPLEMENT THE ACCESSIBILITY REPORT PREPARED FOR THE NAMED CLIENT. IT IS DIAGRAMMATIC IN NATURE AND WAS BASED ON THE ALTA SURVEY PROVIDED BY THE OWNER. THE PLANS SHOULD NOT BE USED FOR CONSTRUCTION OR ANY OTHER PURPOSES.

PROJECT:

TOWER PLAZA

2121 S. EL CAMINO REAL
 SAN MATEO, CALIFORNIA

CLIENT:

2121 EL CAMINO INVESTORS, LLC

2121 S. EL CAMINO REAL, SUITE B101
 SAN MATEO, CA 94403
 605.504.2497

REVISIONS:


DATE: AUGUST 15, 2012
 SCALE: 1/16" = 1'-0"

TITLE:

EL CAMINO REAL SURFACE LOT ACCESSIBLE ROUTE

SHEET NUMBER:

EXHIBIT C

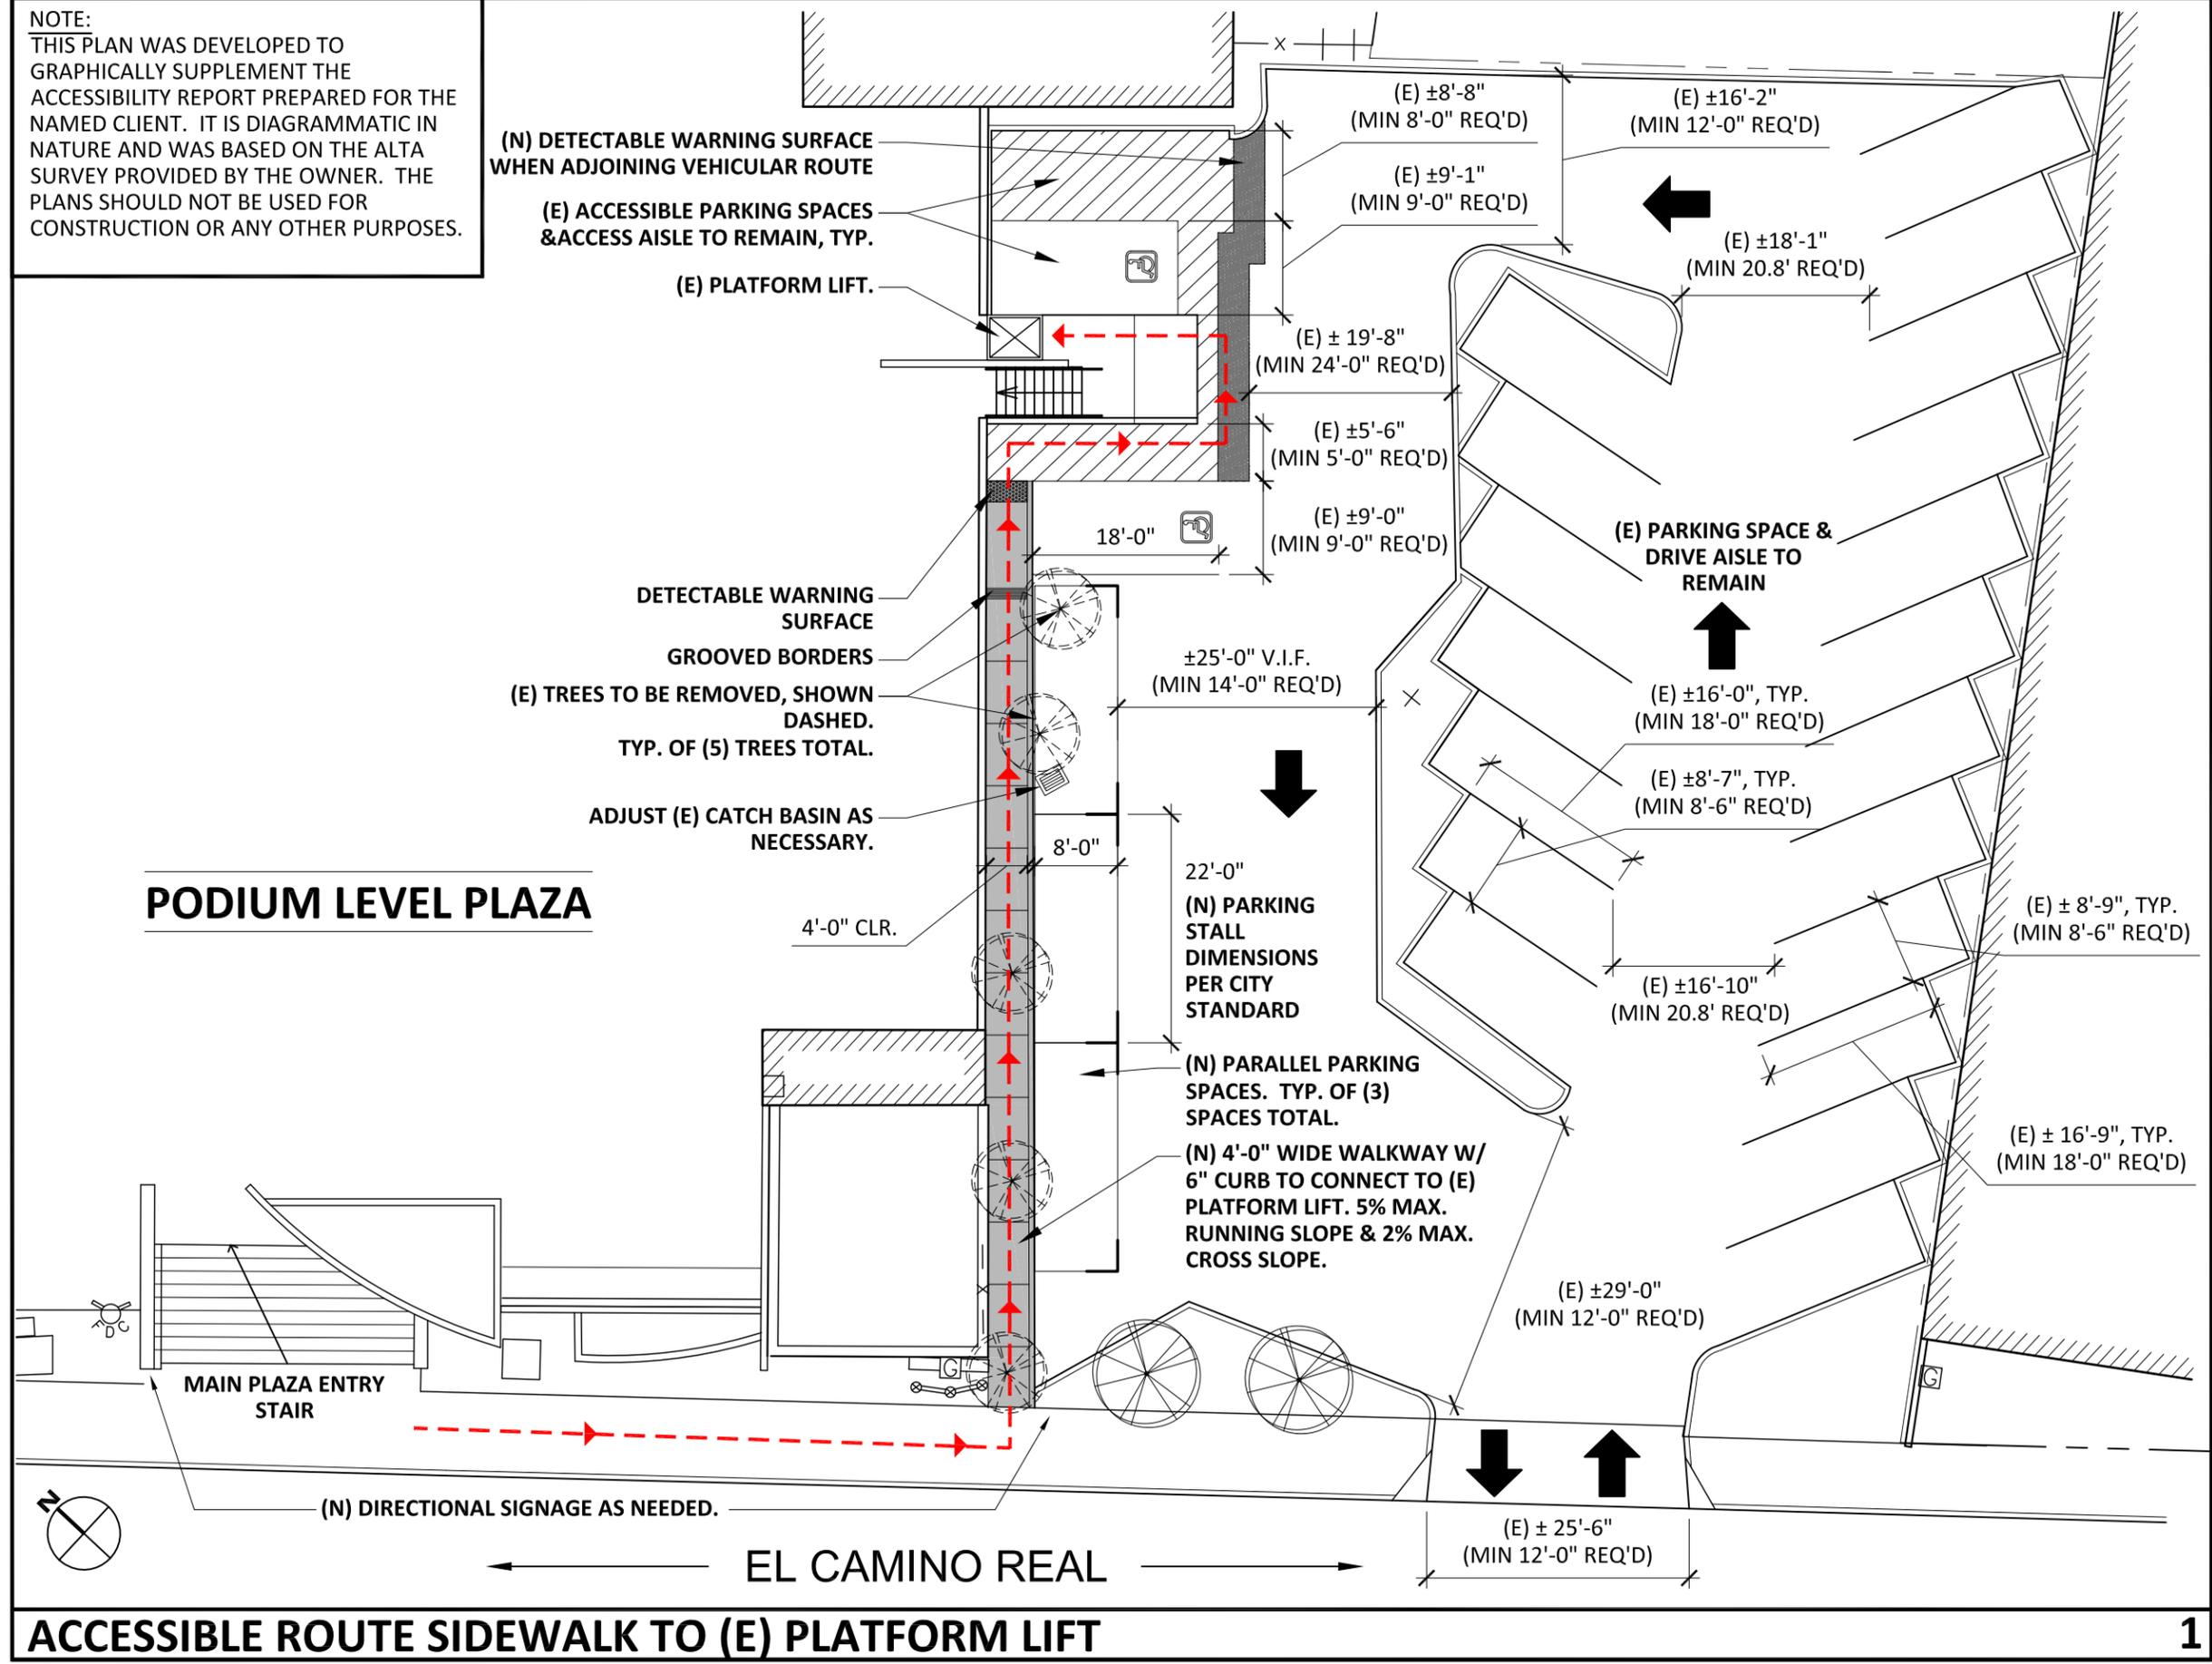

PODIUM LEVEL PLAZA

ACCESSIBLE ROUTE SIDEWALK TO (E) PLATFORM LIFT