


PROJECT DATA

	EXISTING	PROPOSED
F.A.R.:	18,423/96,040= 0.19 F.A.R.	27,832/96,040= 0.28 F.A.R.
BUILDING HEIGHT: (AT AREA OF WORK)	ONE STORY	TWO STORY (24' MAX. PLATE HEIGHT)
PARKING:	27 ONSITE SPACES	27 ONSITE SPACES (NO CHANGE)

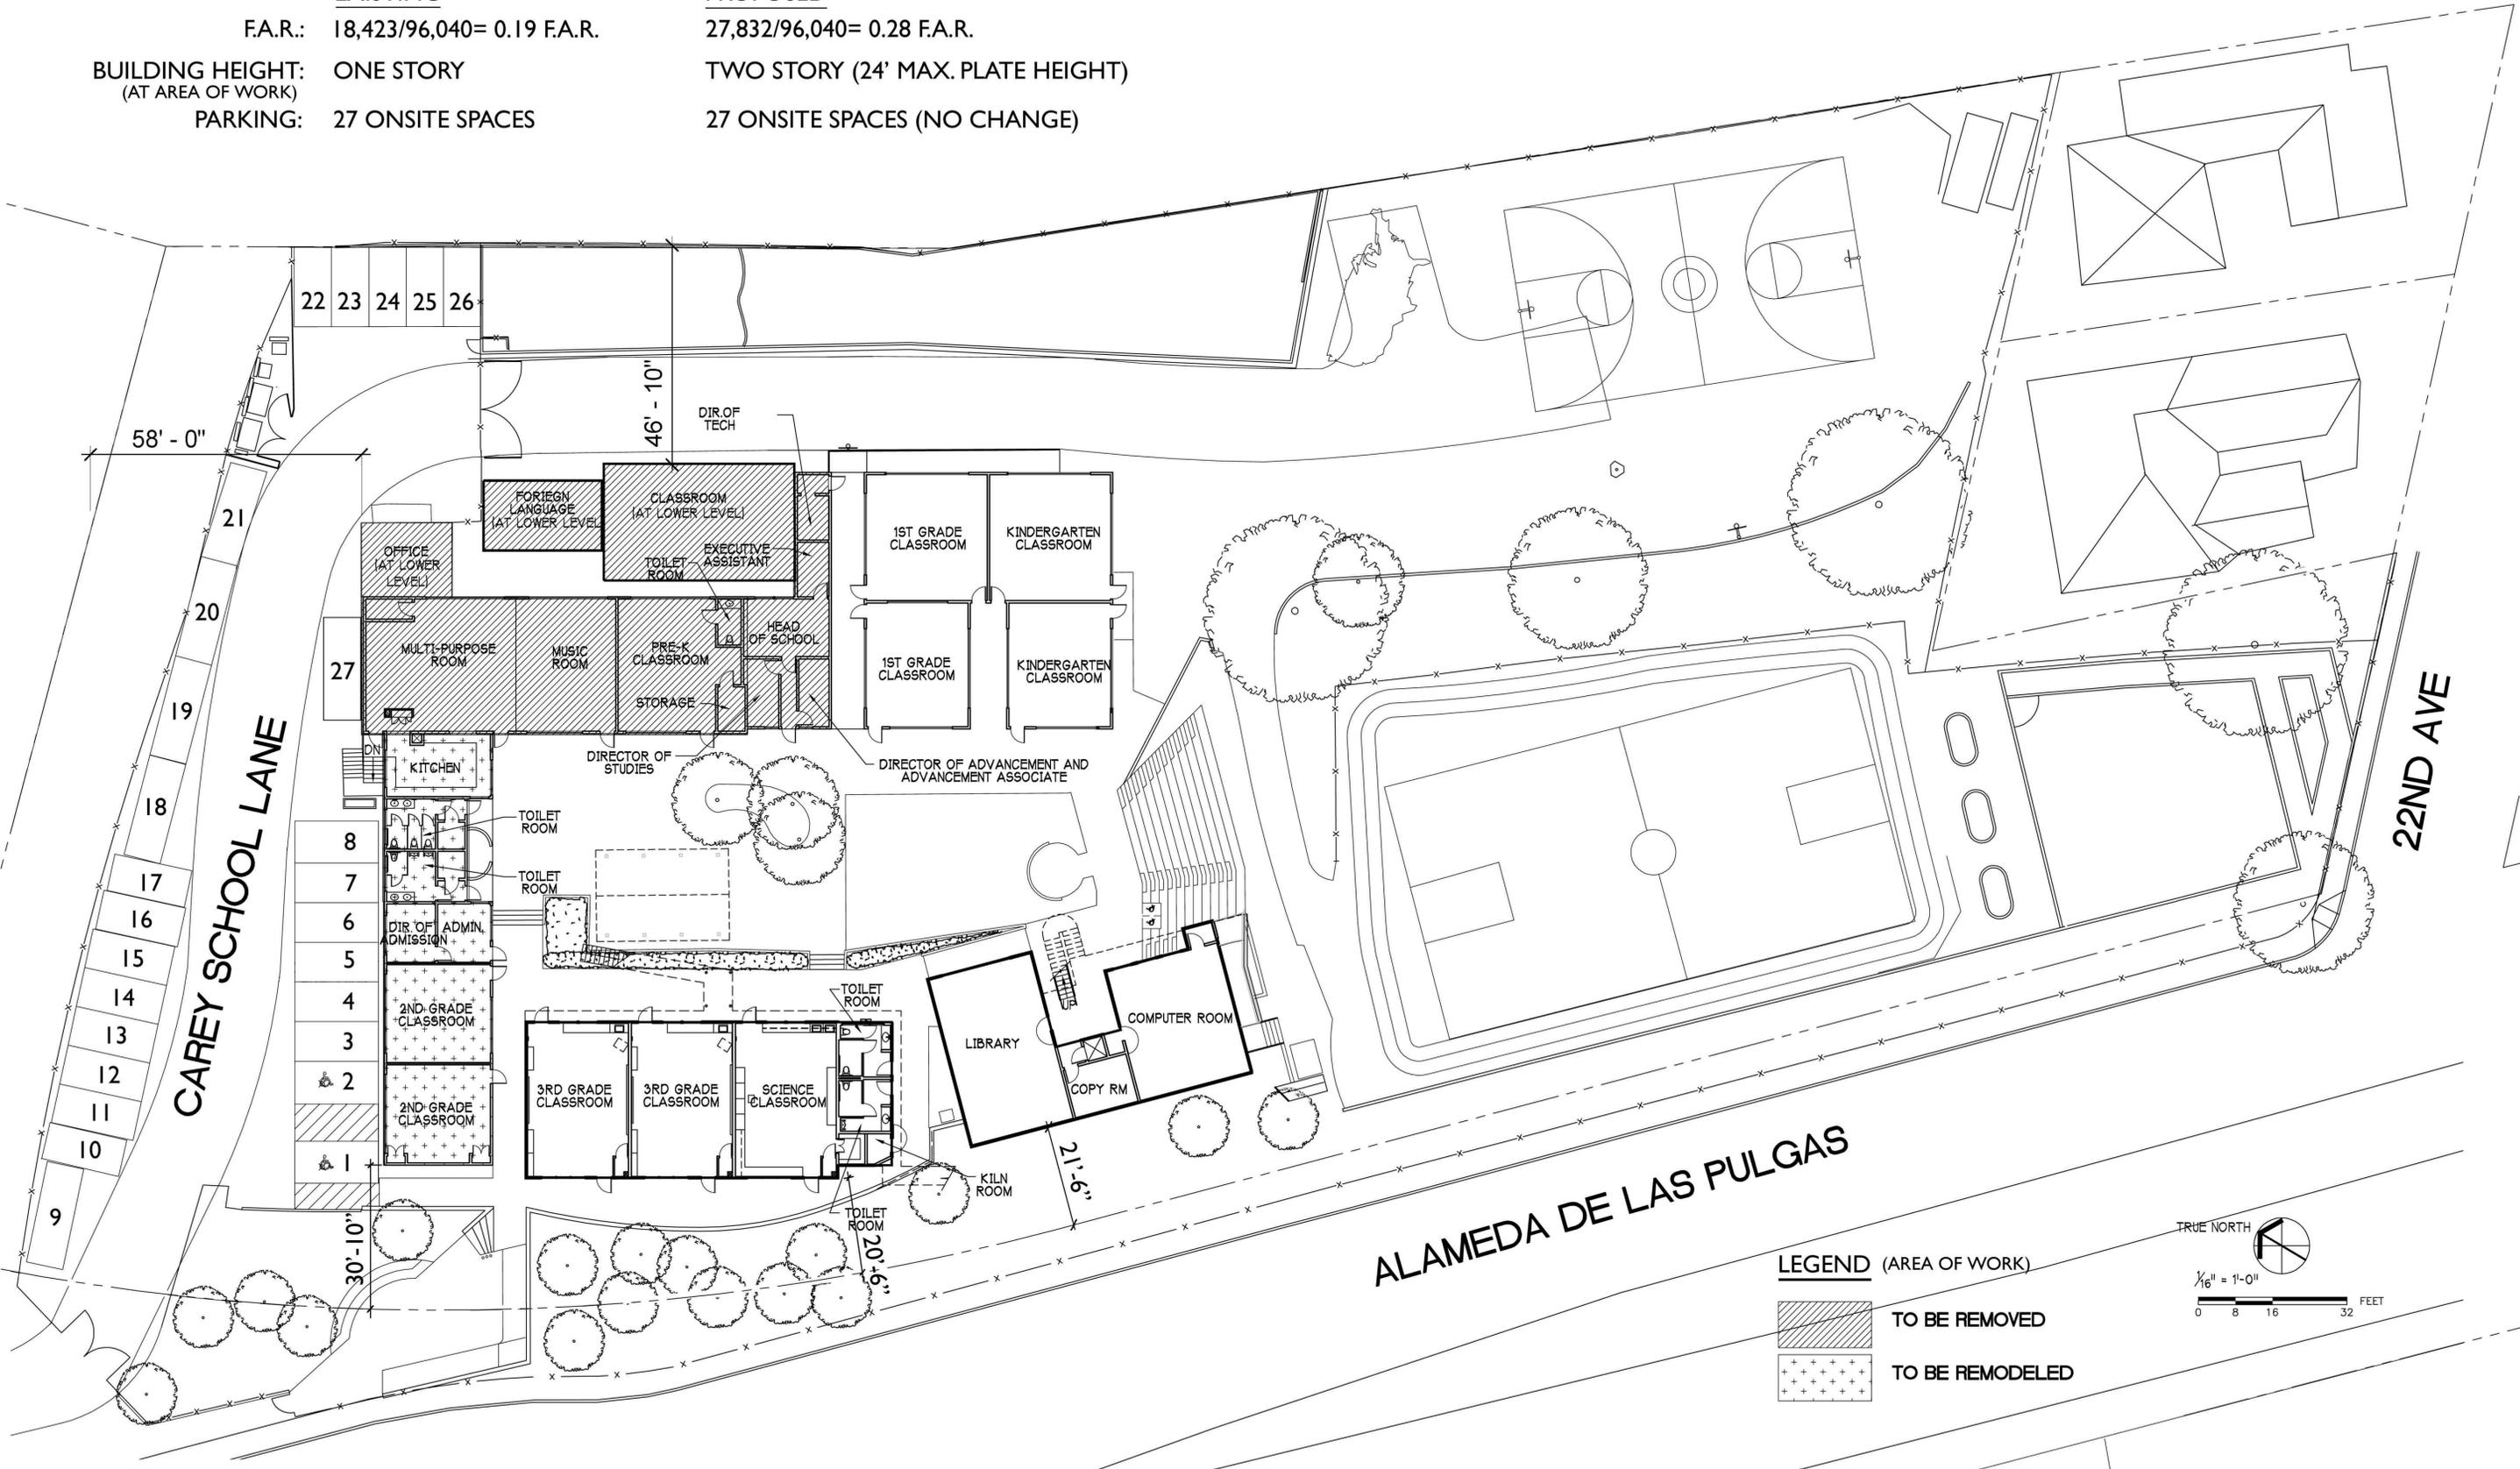

LEGEND (AREA OF WORK)

- TO BE REMOVED
- TO BE REMODELED

TRUE NORTH

1/16" = 1'-0"

0 8 16 32 FEET

© COPYRIGHT 2011 HKIT ARCHITECTS