




BARRY SWENSON BUILDER
 A DIVISION OF GREEN VALLEY CORP.
 777 North First Street
 Fifth Floor
 San Jose, Ca 95112
 tel: (408) 287-0246
 fax: (408) 287-2356

Consultant:

Revisions:

COPYRIGHT © 2005
 BARRY SWENSON BUILDER

HILLSDALE INN REDEVELOPMENT
 477 EAST HILLSDALE BLVD
 SAN MATEO, CALIFORNIA
 CONCEPTUAL SECTIONS-ELEVATIONS

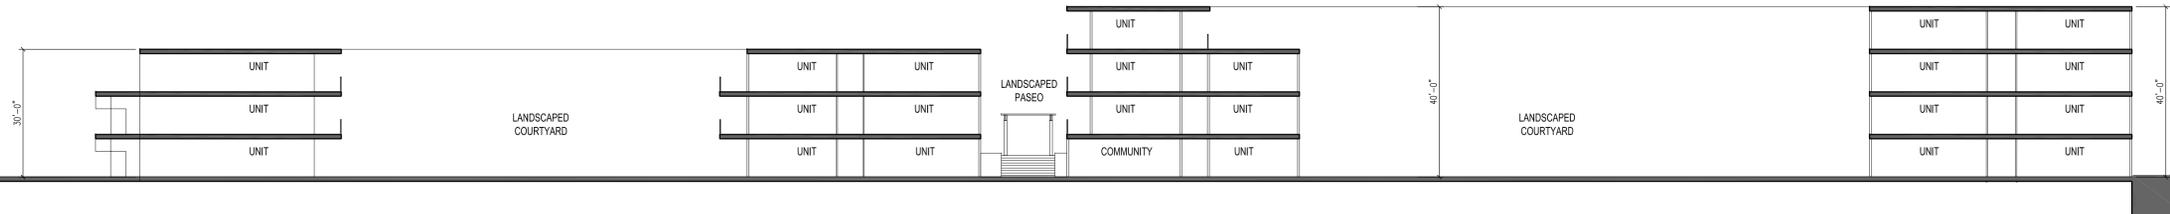

CONCEPTUAL LONG SECTION THRU COURTYARDS



IMAGERY FROM, SIMILAR SCALED PROJECTS



CONCEPTUAL ELEVATION/MASSING ALONG E. HILLSDALE CT.



Date:
 November 13, 2013
 Scale:
 Drawn by:
 AP
 Job #:
 9169
 Sheet