


A.8. Sidewalk Standards – Retail/Commerical Type C New Development

Type C - New Development

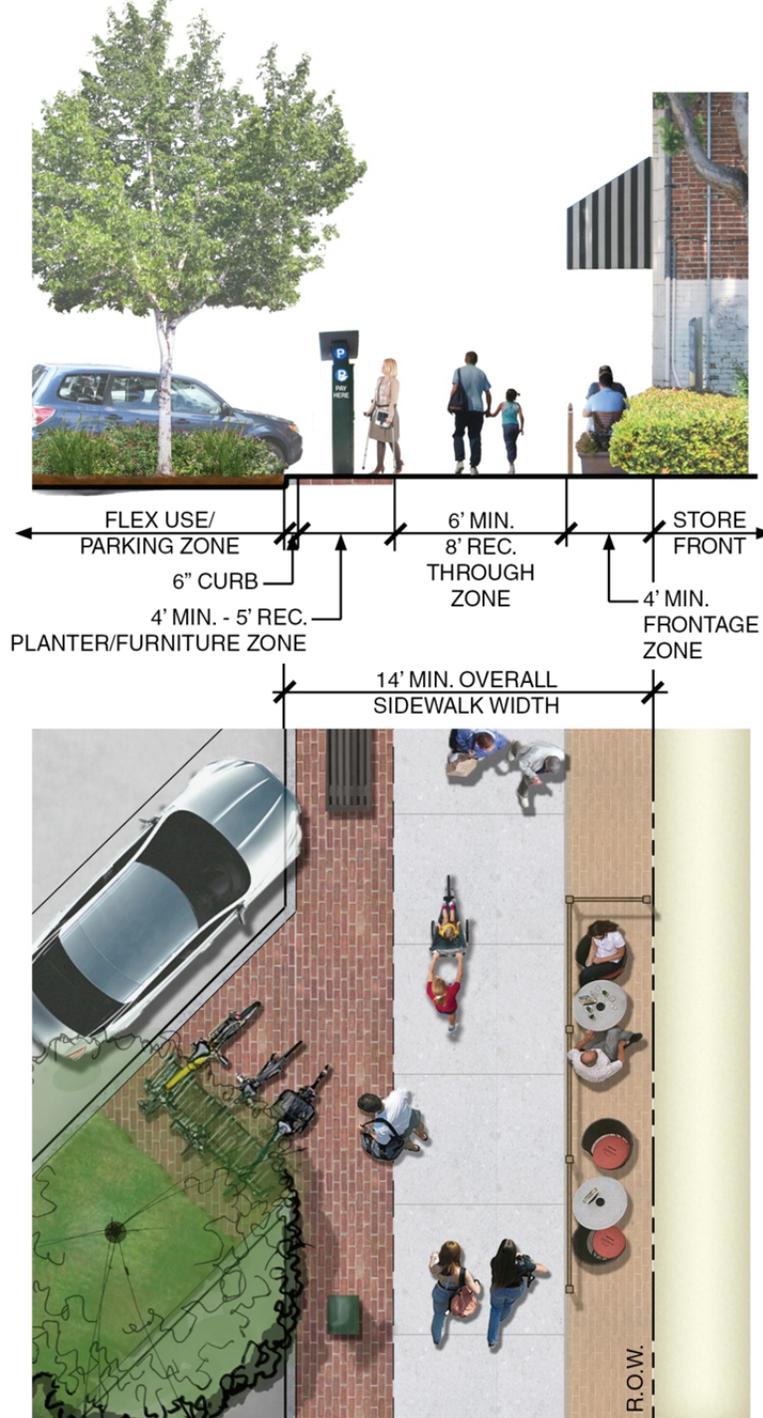

NOTES

- Locate bike parking and street trees in flex use areas - bulbouts, parklets, etc. - where possible.
- Provide delineation between through and frontage zones through the use of railings, paving, planters, etc.

*Graphics show recommended dimensions.