



- AREAS**
- ROOF LEVEL PLAN CHANGED IN GFA.
- 0 sf GFA ADDED
 - 28,573 sf GFA DEMOLISHED
 - 0 sf GFA RESULT

MATCHLINE
SEE SHEET
A203B



1 STORAGE LEVEL / ROOF PLAN
1/16" = 1'-0"


MATCHLINE
SEE SHEET
A203B

WEST ROOF PLAN


DATE: **NOVEMBER 18, 2015**

**GROUP E:
ROOF PLANS**

EAST ROOF PLAN

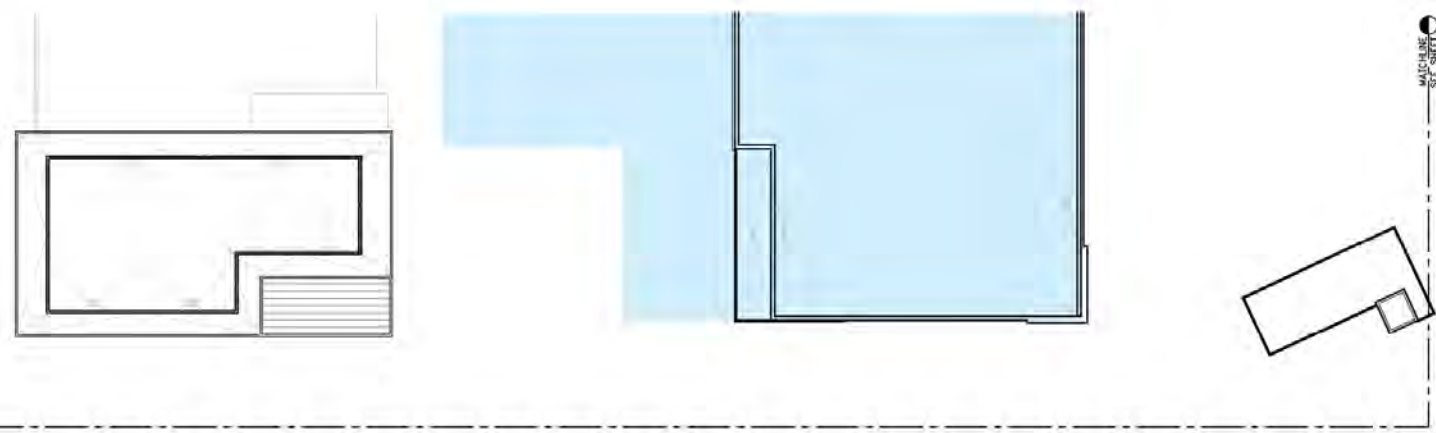

MATCHING LINE
 SEE SHEET
 4203A

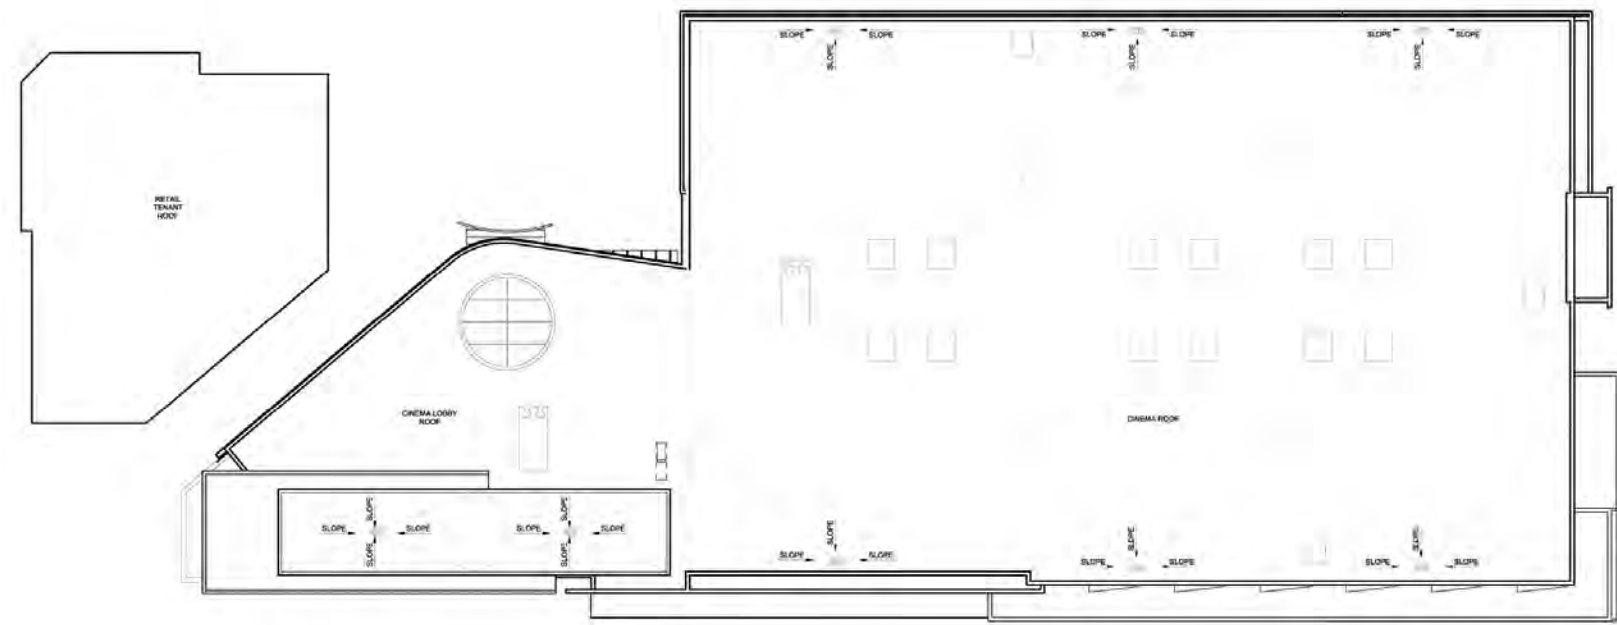

- AREAS**
- ROOF LEVEL PLAN CHANGED IN OPA
- 0 sf GFA ADDED
 - 28,573 sf GFA DEMOLISHED
 - 0 sf GFA RESULT



HIGH ROOF PLAN