



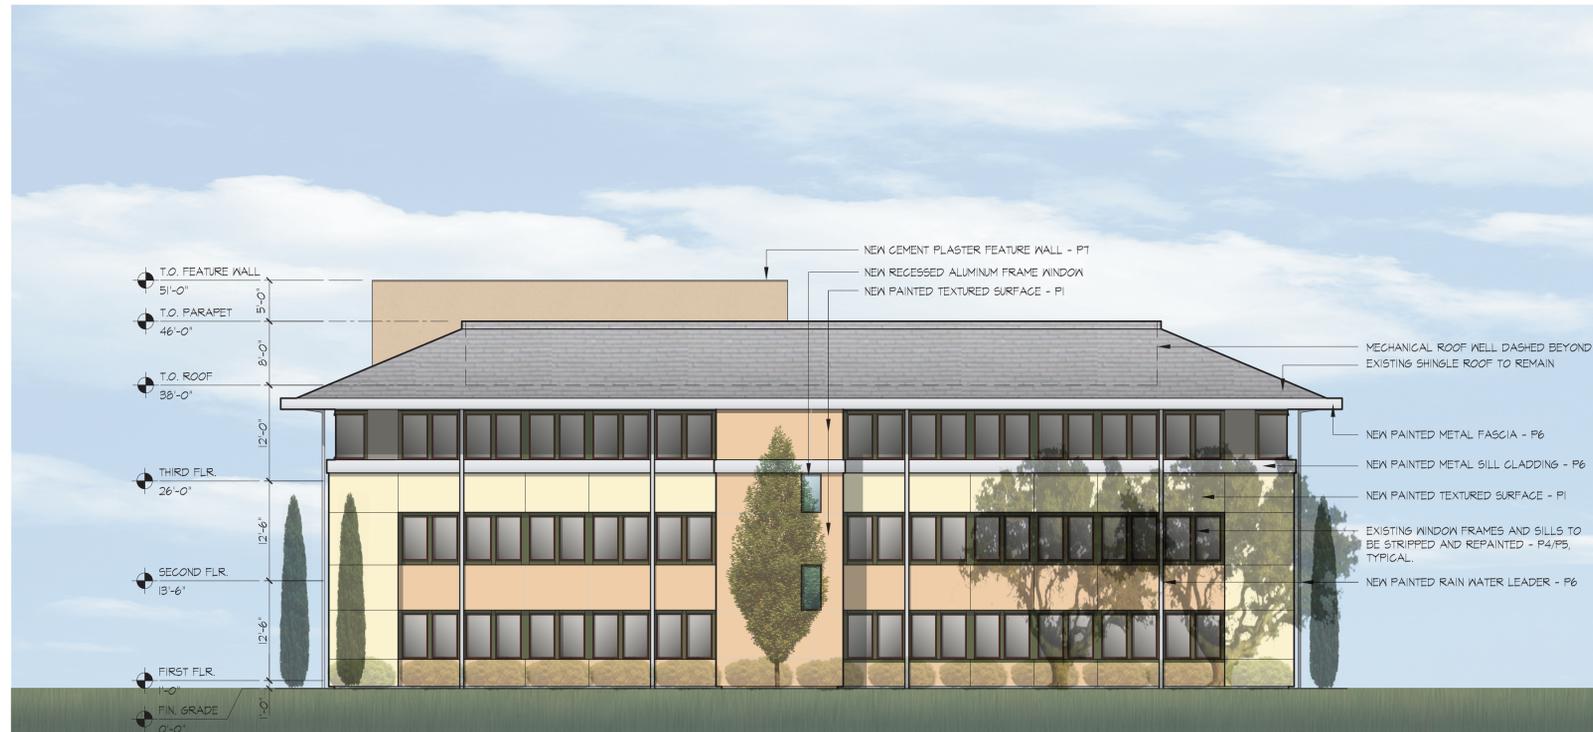

ELEVATION C NORTH



ELEVATION C WEST

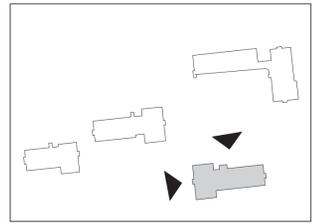

BUILDING C

LOWE ENTERPRISES  
**SAN MATEO EXECUTIVE PARK**  
 SAN MATEO, CA