
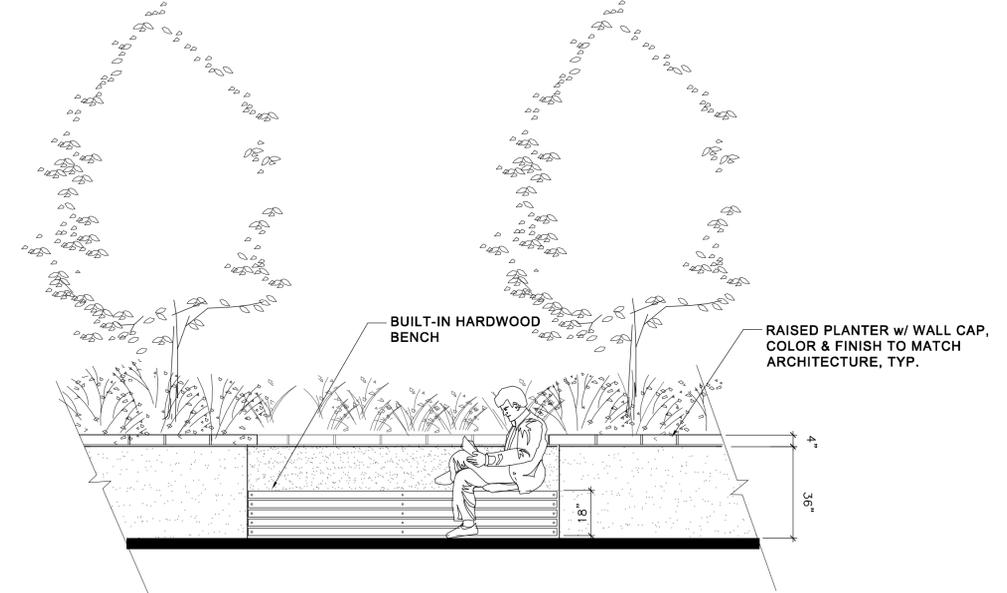





**A FORMAL FIREPLACE w/CHIMNEY & TRELLISES WITH CLIMBING VINE**  
SCALE: 3/8" = 1'-0"

**B TRELLIS ON PODIUM PLANTER WALL**  
SCALE: 3/8" = 1'-0"

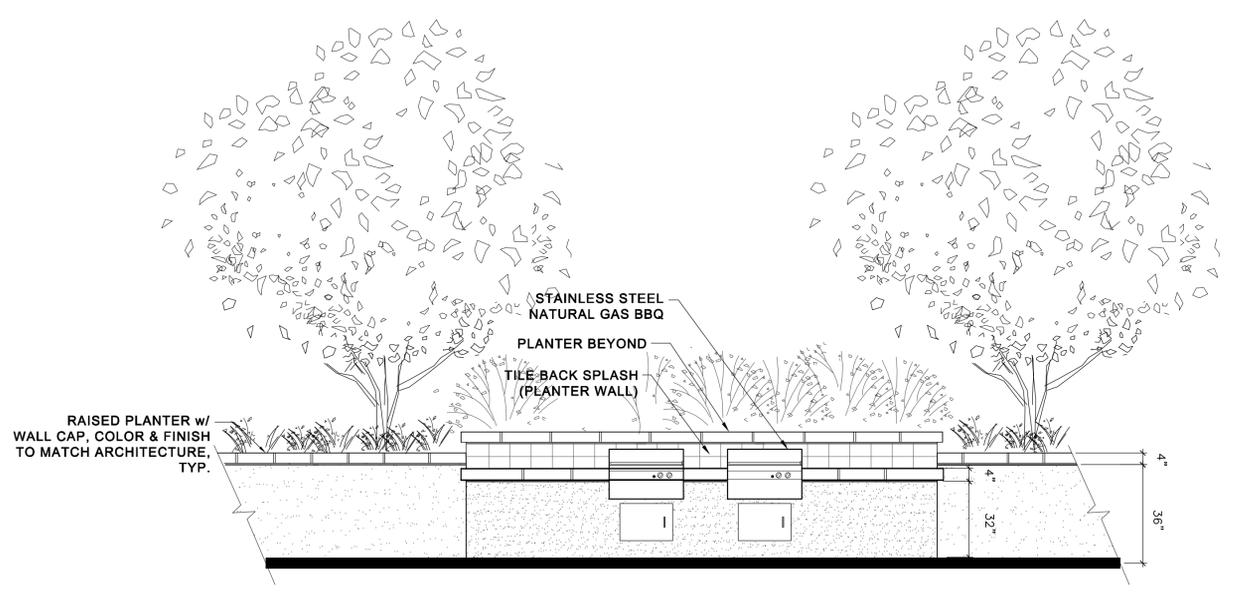

**C BUILT-IN BARBECUE GRILLS**  
SCALE: 3/8" = 1'-0"

**D BUILT-IN HARDWOOD BENCH**  
SCALE: 3/8" = 1'-0"

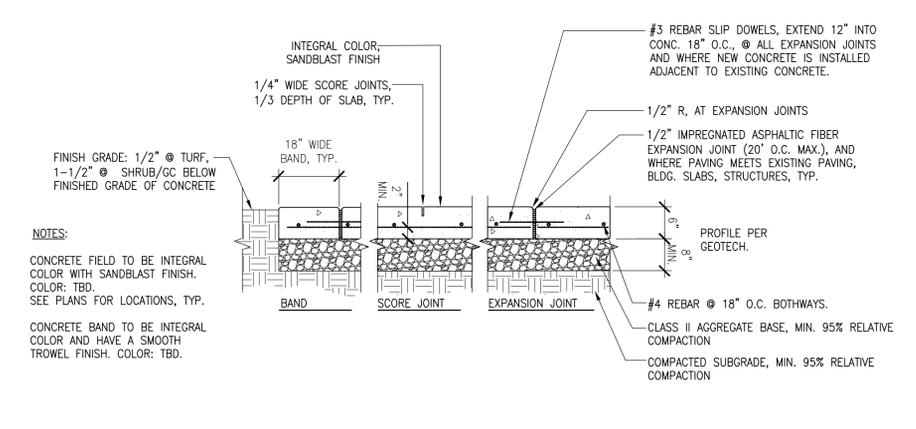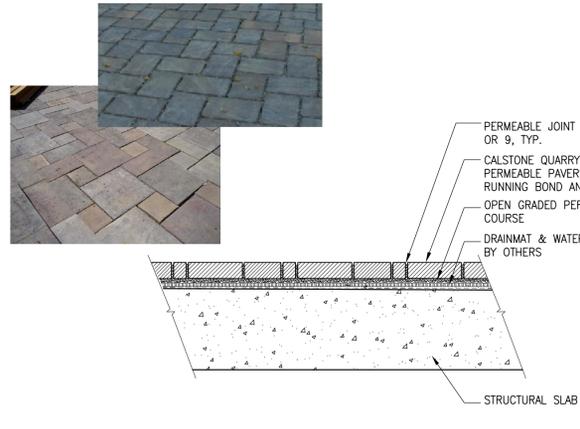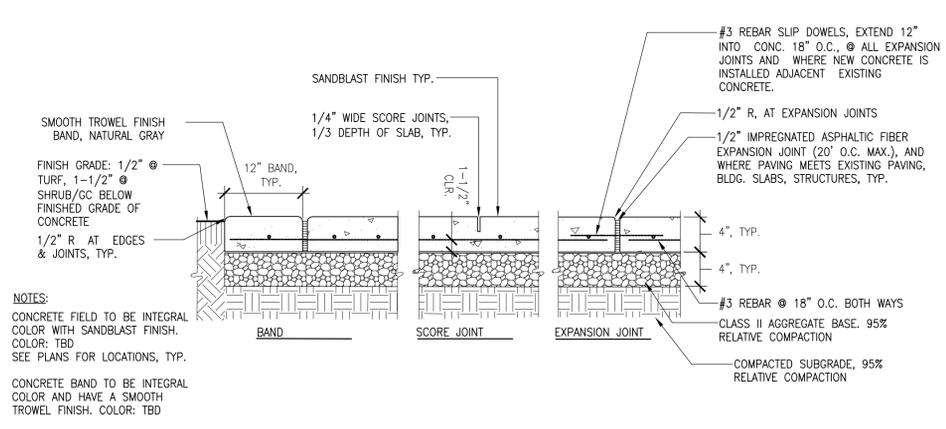


**E DECORATIVE CONCRETE WITH BANDING**  
SCALE: 1/2" = 1'-0"


**F DECORATIVE UNIT PAVERS**  
SCALE: 1/2" = 1'-0"

**G DECORATIVE VEHICULAR CONCRETE WITH BANDING**  
SCALE: NTS





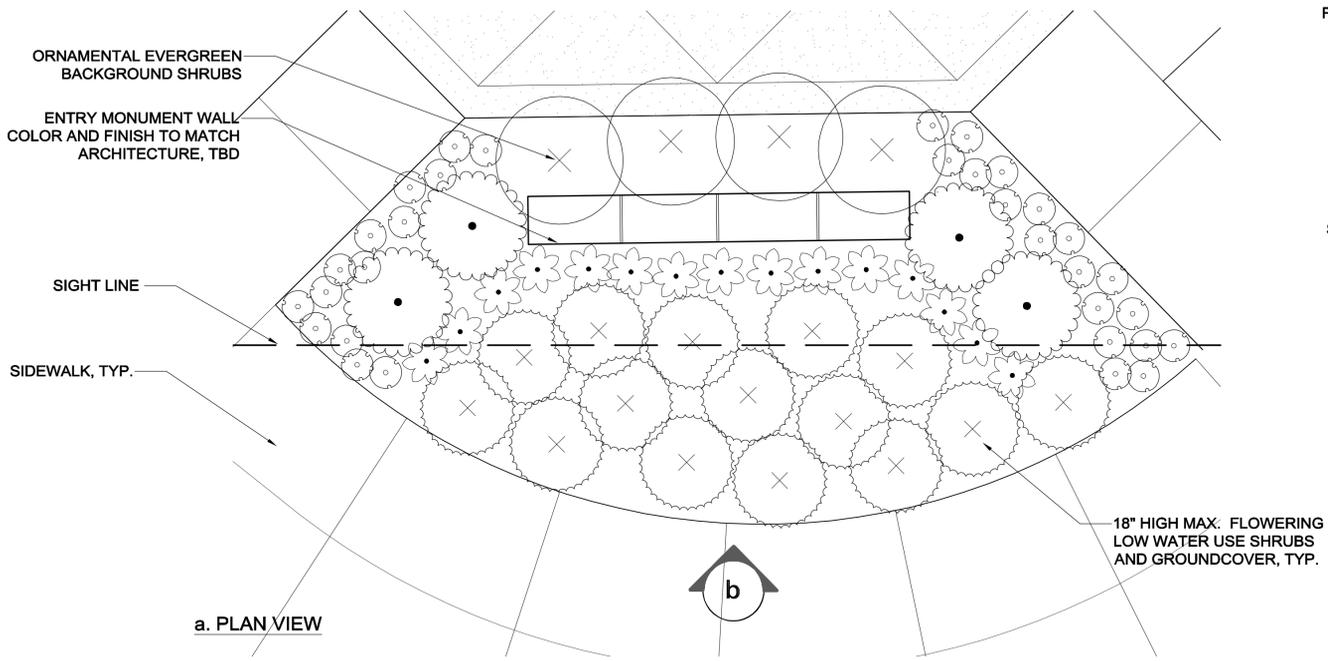

a. PLAN VIEW

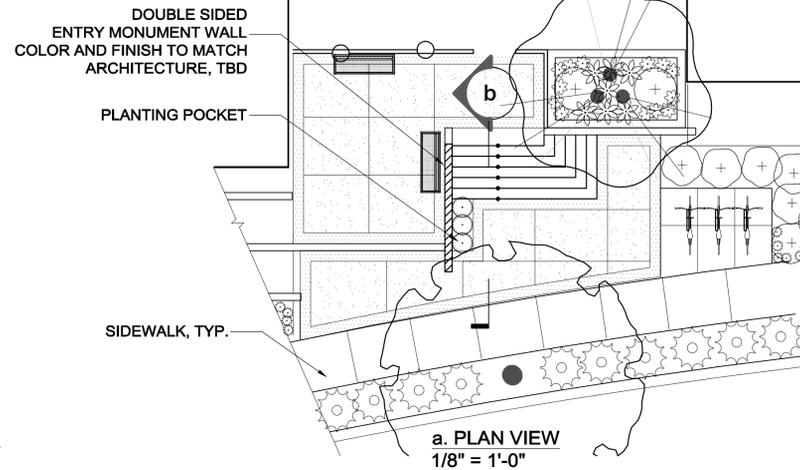


**B** DOUBLE SIDED ENTRY MONUMENT WALL AT LEASING OFFICE  
SCALE: AS NOTED

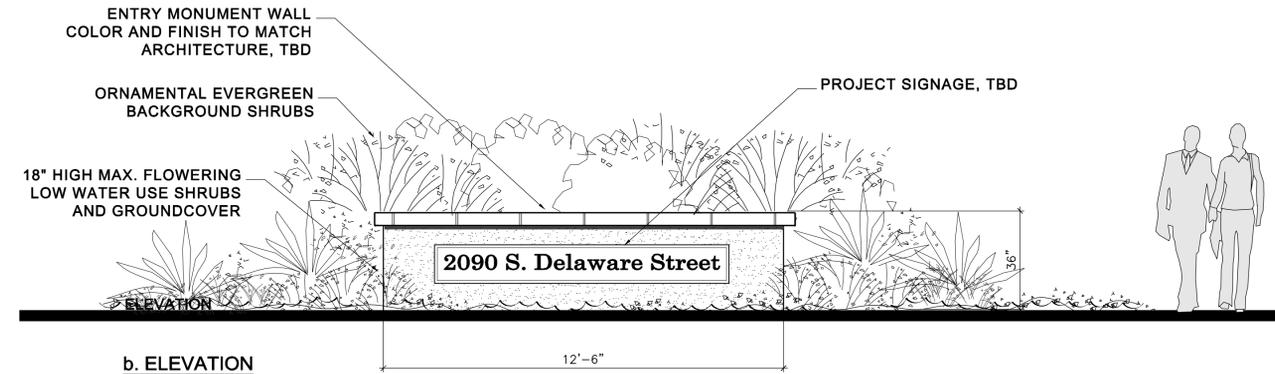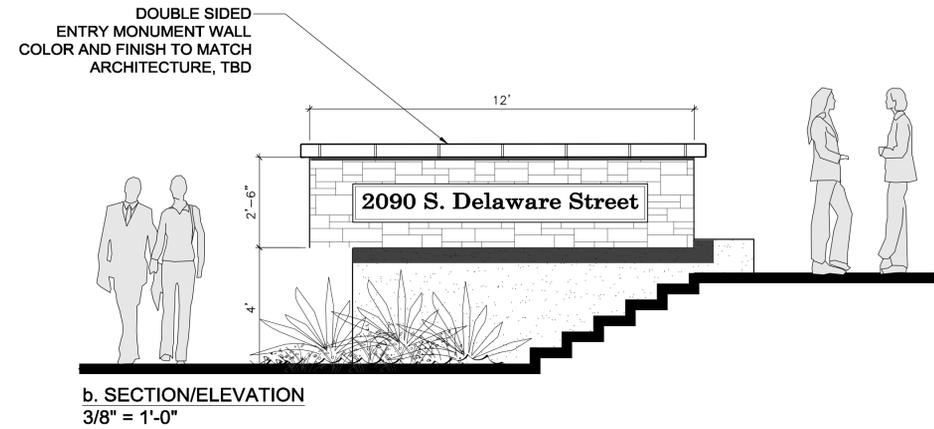

b. ELEVATION

**A** ENTRY MONUMENT WALL  
SCALE: 3/8\"/>

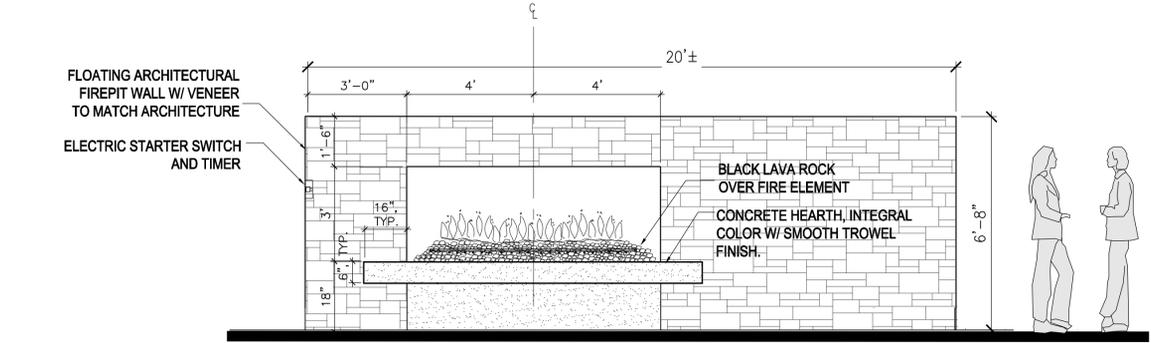

**C** FIREPIT WITH FLOATING ARCHITECTURAL WALL  
SCALE: 3/8\"/>




POLISHED WATER ORB



DECORATIVE STEEL TRENCH GRATE




STEEL WATER RILL

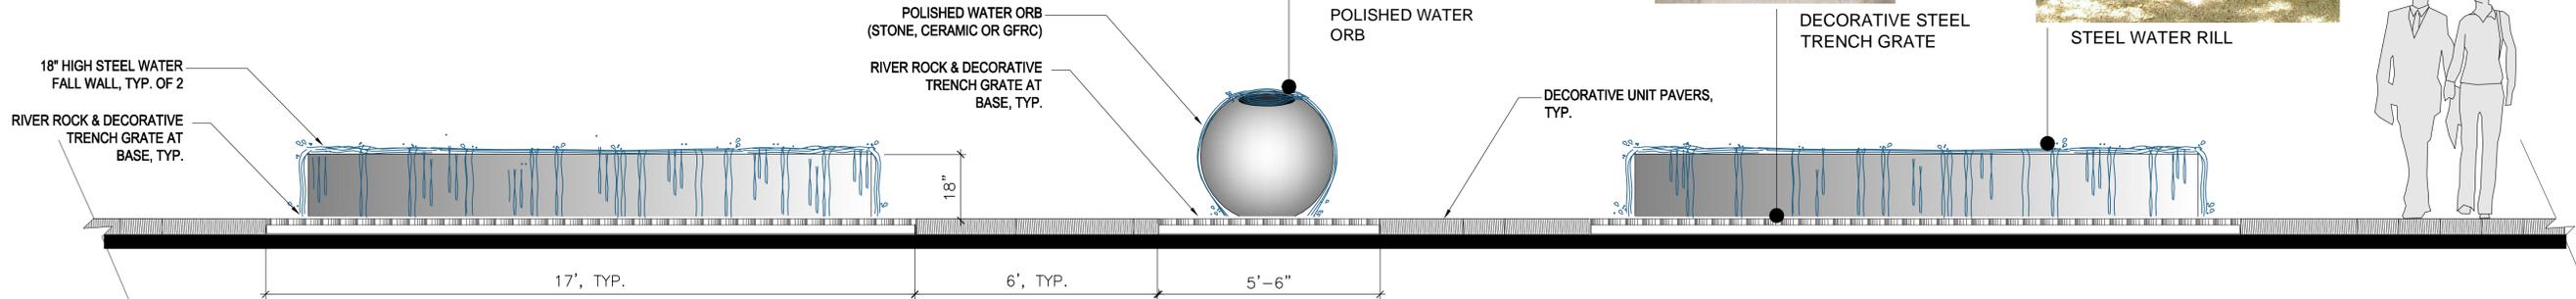


**D** WATER FEATURE  
SCALE: 1/2\"/>




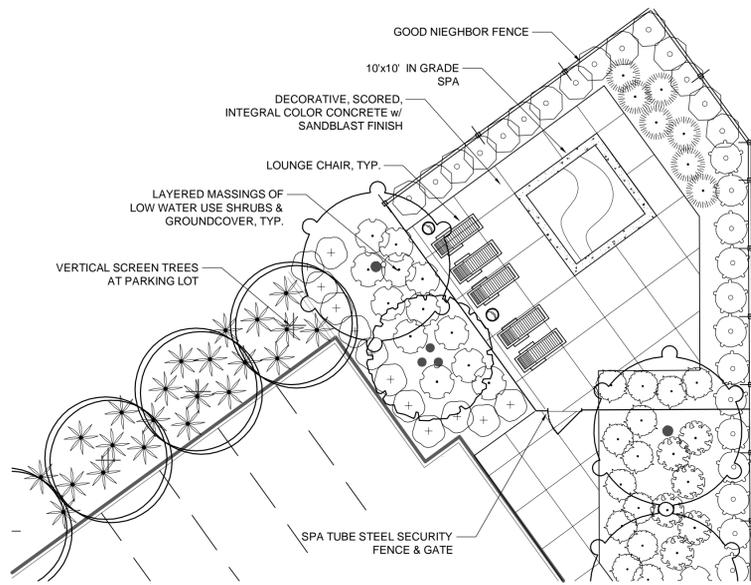


**A SPA AREA**  
SCALE: 1" = 10'-0"

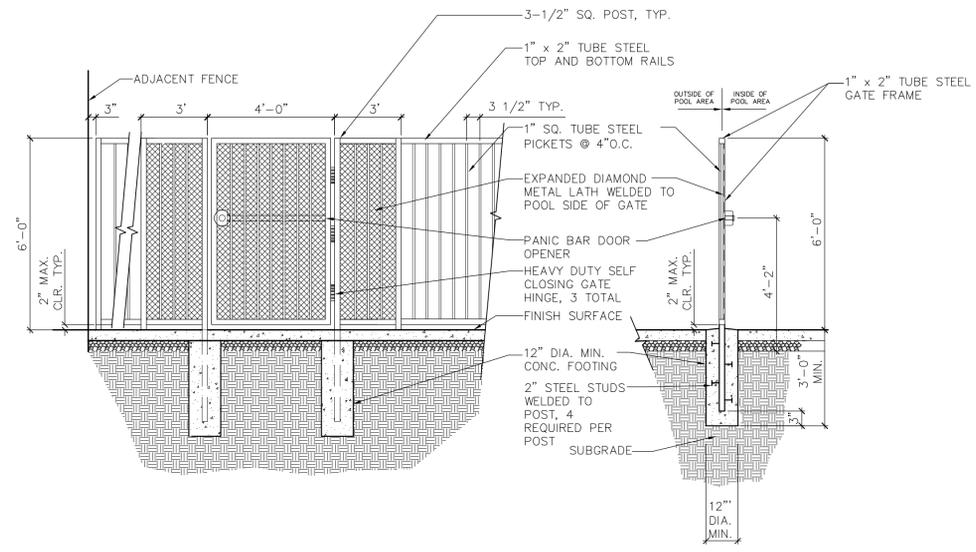


**B SPA TUBE STEEL SECURITY FENCE & GATE**  
SCALE: 3/8" = 1'-0"

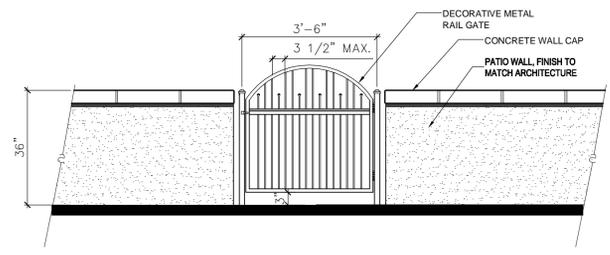


**C 36" HIGH PATIO WALL W/ GATE**  
SCALE: 3/8" = 1'-0"

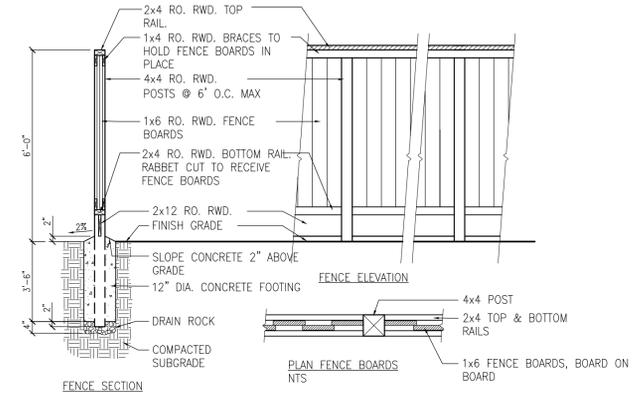

**D GOOD NEIGHBOR FENCE**  
SCALE: 3/8" = 1'-0"

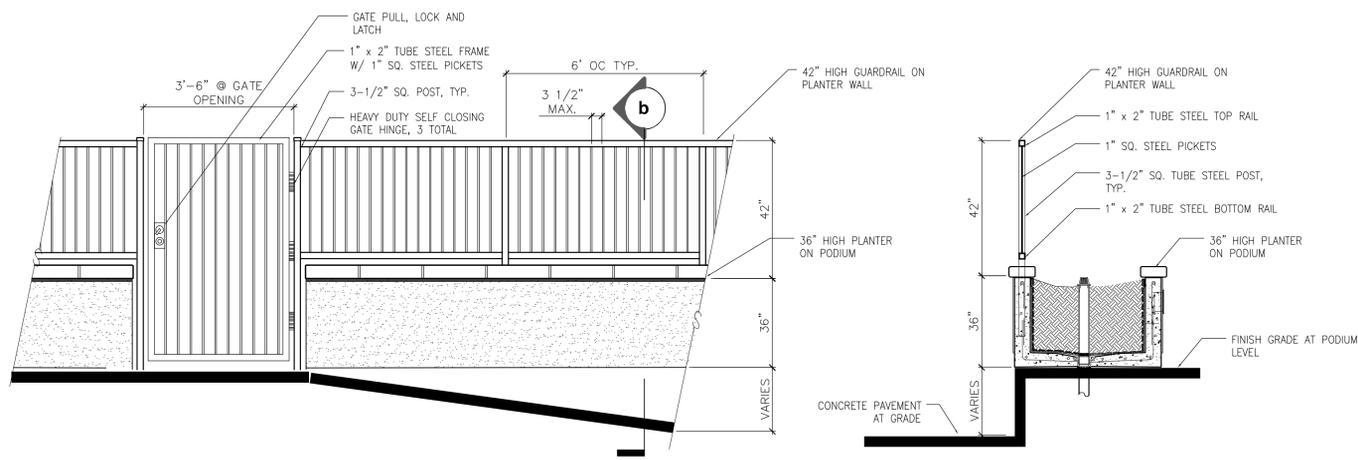

**E GUARDRAIL ON PLANTER WALL**  
SCALE: 3/8" = 1'-0"

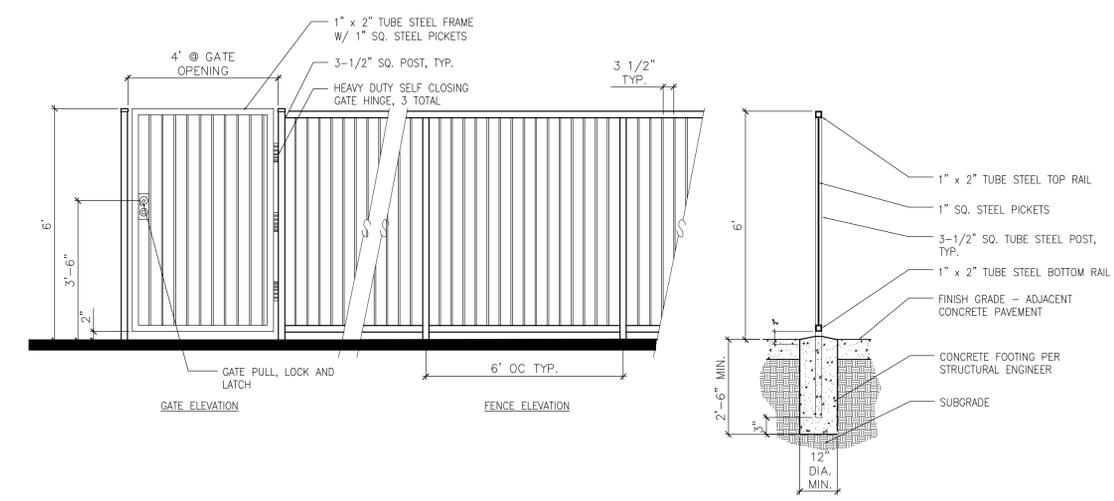

**F SECURITY FENCE AND GATE**  
SCALE: 3/8" = 1'-0"






a. LOUNGE FURNITURE



b. BAR TABLE AND CHAIRS

OUTDOOR WOVEN RATTAN FURNITURE BY CRATE & BARREL OR SIMILAR

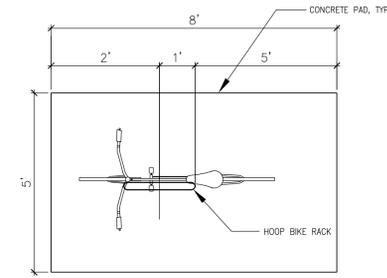

PLAN VIEW



"RING" BIKE RACK BY LANDSCAPE FORMS OR SIMILAR

**A** OUTDOOR FURNITURE  
SCALE: NTS

**B** BIKE RACK  
SCALE: NTS



CATENA TABLE & CHAIRS BY LANDSCAPE FORMS



MELVILLE BENCH BY LANDSCAPE FORMS



"PALM" TREE GRATE BY IRONSMITH

**C** BISTRO TABLE & CHAIRS  
SCALE: NTS

**D** BENCH  
SCALE: NTS

**E** TREE GRATE  
SCALE: NTS