


VICINITY MAP
(NOT TO SCALE)

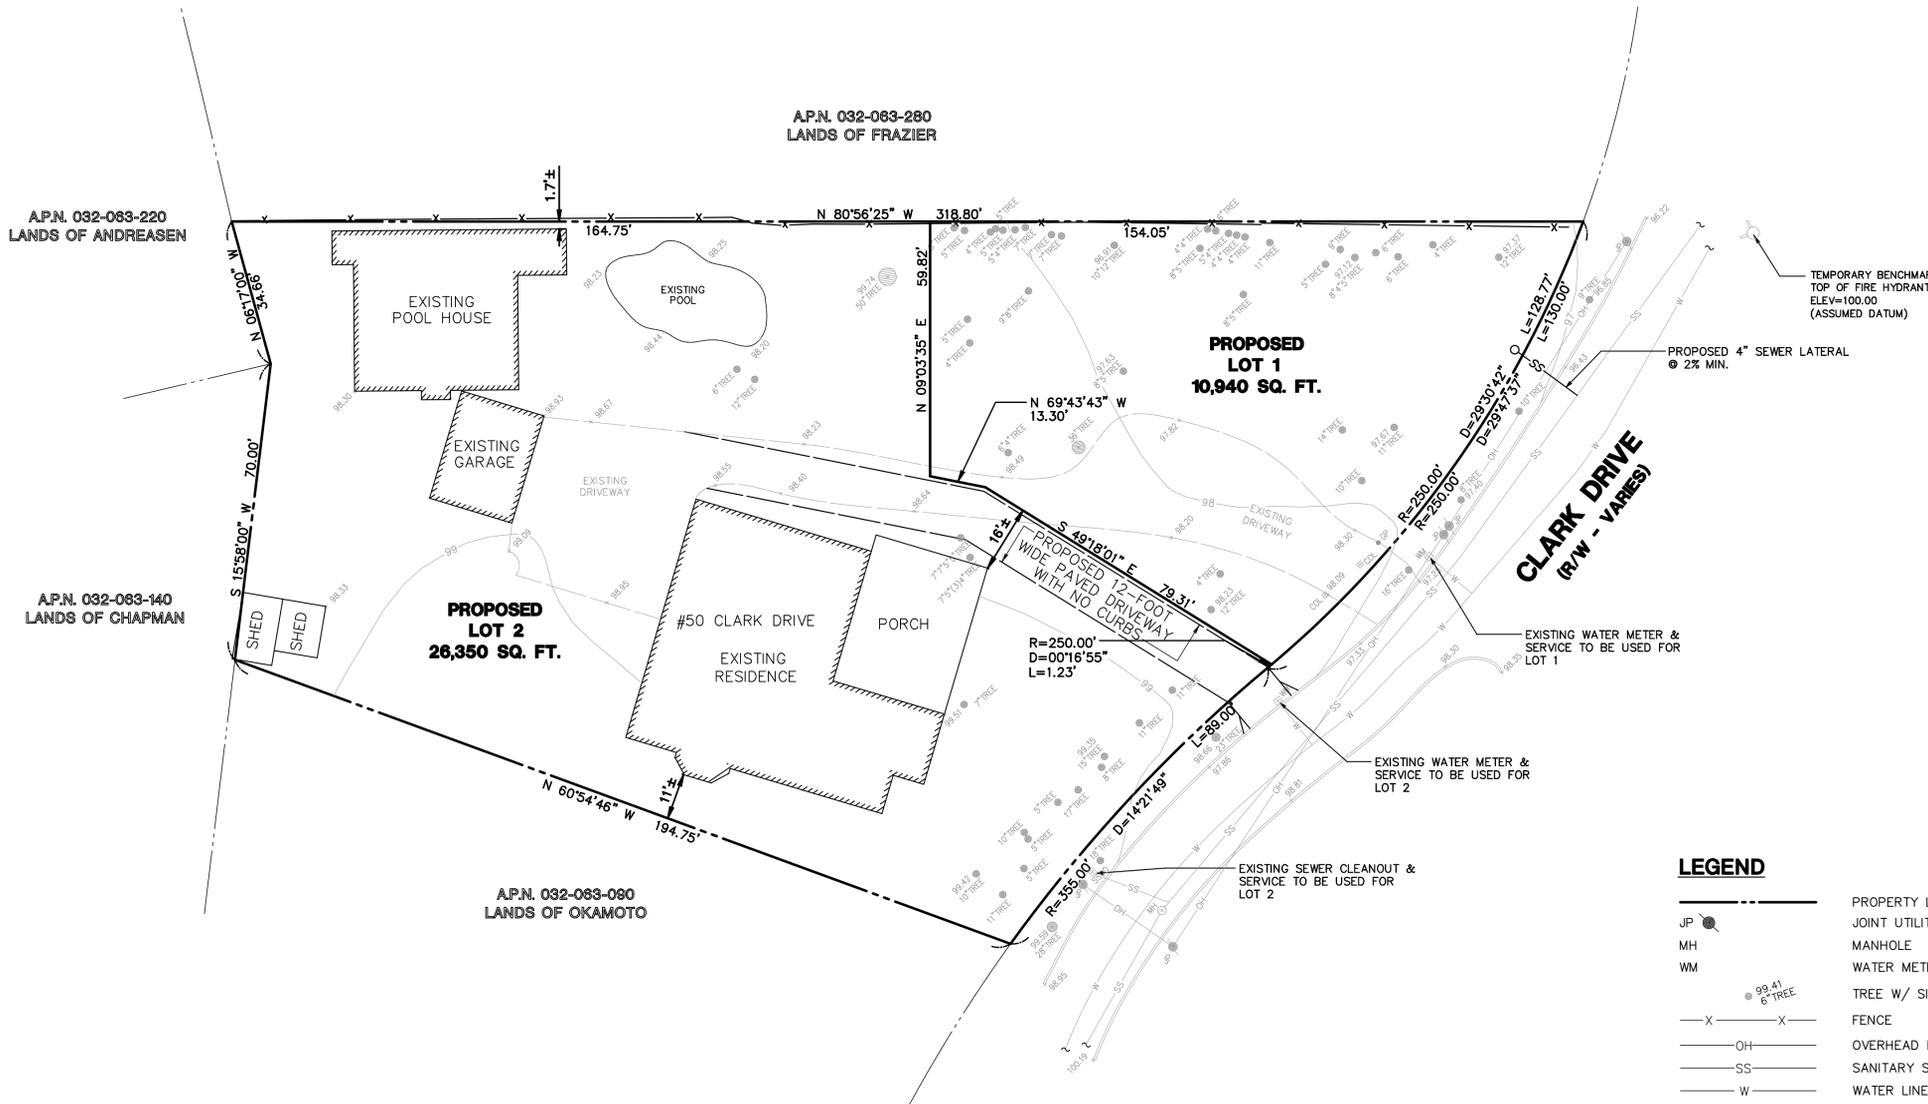

LEGEND

- PROPERTY LINE
- JP ● JOINT UTILITY POLE
- MH MANHOLE
- WM WATER METER
- 99.41 6" TREE
- X --- FENCE
- OH OVERHEAD LINE
- SS SANITARY SEWER LINE
- W WATER LINE

RECORD OWNER AND SUBDIVIDER:

ROBERT KENT
50 CLARK DRIVE
SAN MATEO, CA 94401
(650) 343-1352

LAND SURVEYOR AND CIVIL ENGINEER

MacLEOD & ASSOCIATES
965 CENTER STREET
SAN CARLOS, CA. 94070
(650) 593-8580

ASSESSOR'S PARCEL NUMBERS:

APN NO: 032-063-230

EXISTING AND PROPOSED ZONING:

R1-A

UTILITIES:

GAS AND ELECTRICITY: PACIFIC GAS & ELECTRIC COMPANY
SANITARY SEWER: CITY OF SAN MATEO
WATER: CALIFORNIA WATER
TELEPHONE: AT & T
FIRE PROTECTION: CITY OF SAN MATEO

BENCHMARK:

TOP OF FIRE HYDRANT ON SOUTHEASTERLY SIDE OF CLARK DRIVE AS SHOWN ON THIS PLAN.
ELEVATION = 100.00.
(ASSUMED DATUM)


BASIS OF BEARINGS:

THE BEARING OF N 80°56'25" W TAKEN ON THE NORTHERLY LINE OF PARCEL A AS SHOWN ON THAT PARCEL MAP FILED IN BOOK 19 OF PARCEL MAPS AT PAGE 23, WAS USED AS THE BASIS OF BEARINGS FOR THIS MAP.

UTILITY NOTE:

THE UTILITIES EXISTING ON THE SURFACE AND SHOWN ON THIS DRAWING HAVE BEEN LOCATED BY FIELD SURVEY. ALL UNDERGROUND UTILITIES SHOWN ON THIS DRAWING ARE FROM RECORDS OF THE VARIOUS UTILITY COMPANIES AND THE SURVEYOR/ENGINEER DOES NOT ASSUME RESPONSIBILITY FOR THE THEIR COMPLETENESS, INDICATED LOCATION, OR SIZE. RECORD UTILITY LOCATION SHOULD BE CONFIRMED BY EXPOSING THE UTILITY.

TOTAL PARCEL AREA = 37,290 S.F.± (0.856 AC)

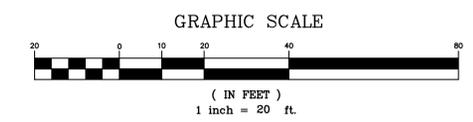

DATE:	10/01/12
BY:	DGM
DESCRIPTION:	WIDENED LOT 2 DRIVEWAY
REV.:	---
MACLEOD AND ASSOCIATES	
CIVIL ENGINEERING • LAND SURVEYING	
965 CENTER STREET • SAN CARLOS • CA 94070 • (650) 593-8580	
PREPARED FOR:	ROBERT KENT
VESTING TENTATIVE PARCEL MAP	SAN MATEO COUNTY CALIFORNIA
BEING A SUBDIVISION OF PARCEL "A" OF	50 CLARK DRIVE
VOL. 19 OF PARCEL MAPS AT PAGE 23	SAN MATEO COUNTY CALIFORNIA
APN. 032-063-230	
DRAWN BY:	RJD
DESIGNED BY:	---
CHECKED BY:	DGM
SCALE:	1"=20'
DATE:	04-05-12
DRAWING NO.	3547-TM
SHEET	1 OF 1