


A.5. Sidewalk Standards – Residential Type C New Development

Type C - New Development

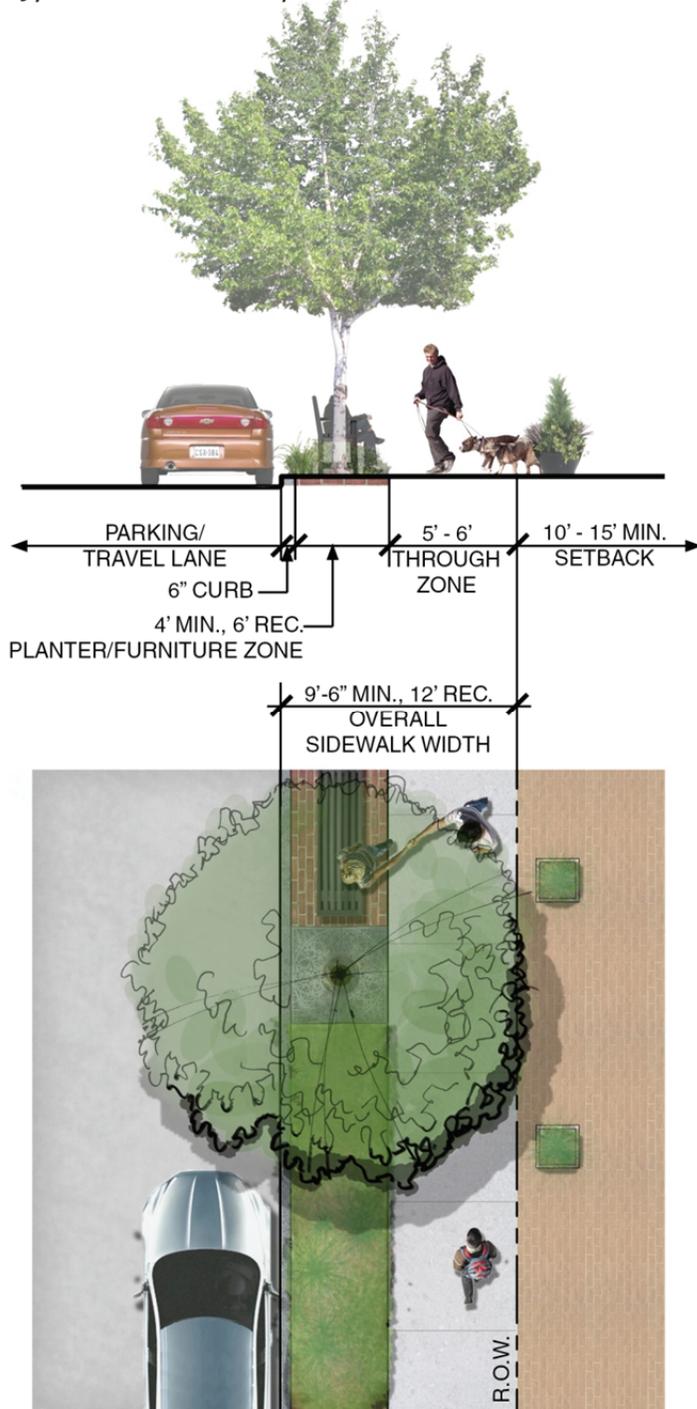

*Graphics show recommended dimensions.

NOTES

- Application for new, higher density neighborhoods with minimum of 10'-15' setback required.
- Locate stormwater treatment features in planter/furniture zone.
- Locate street trees in tree grates within planter/furniture zone.