


EDGE OF FENCE

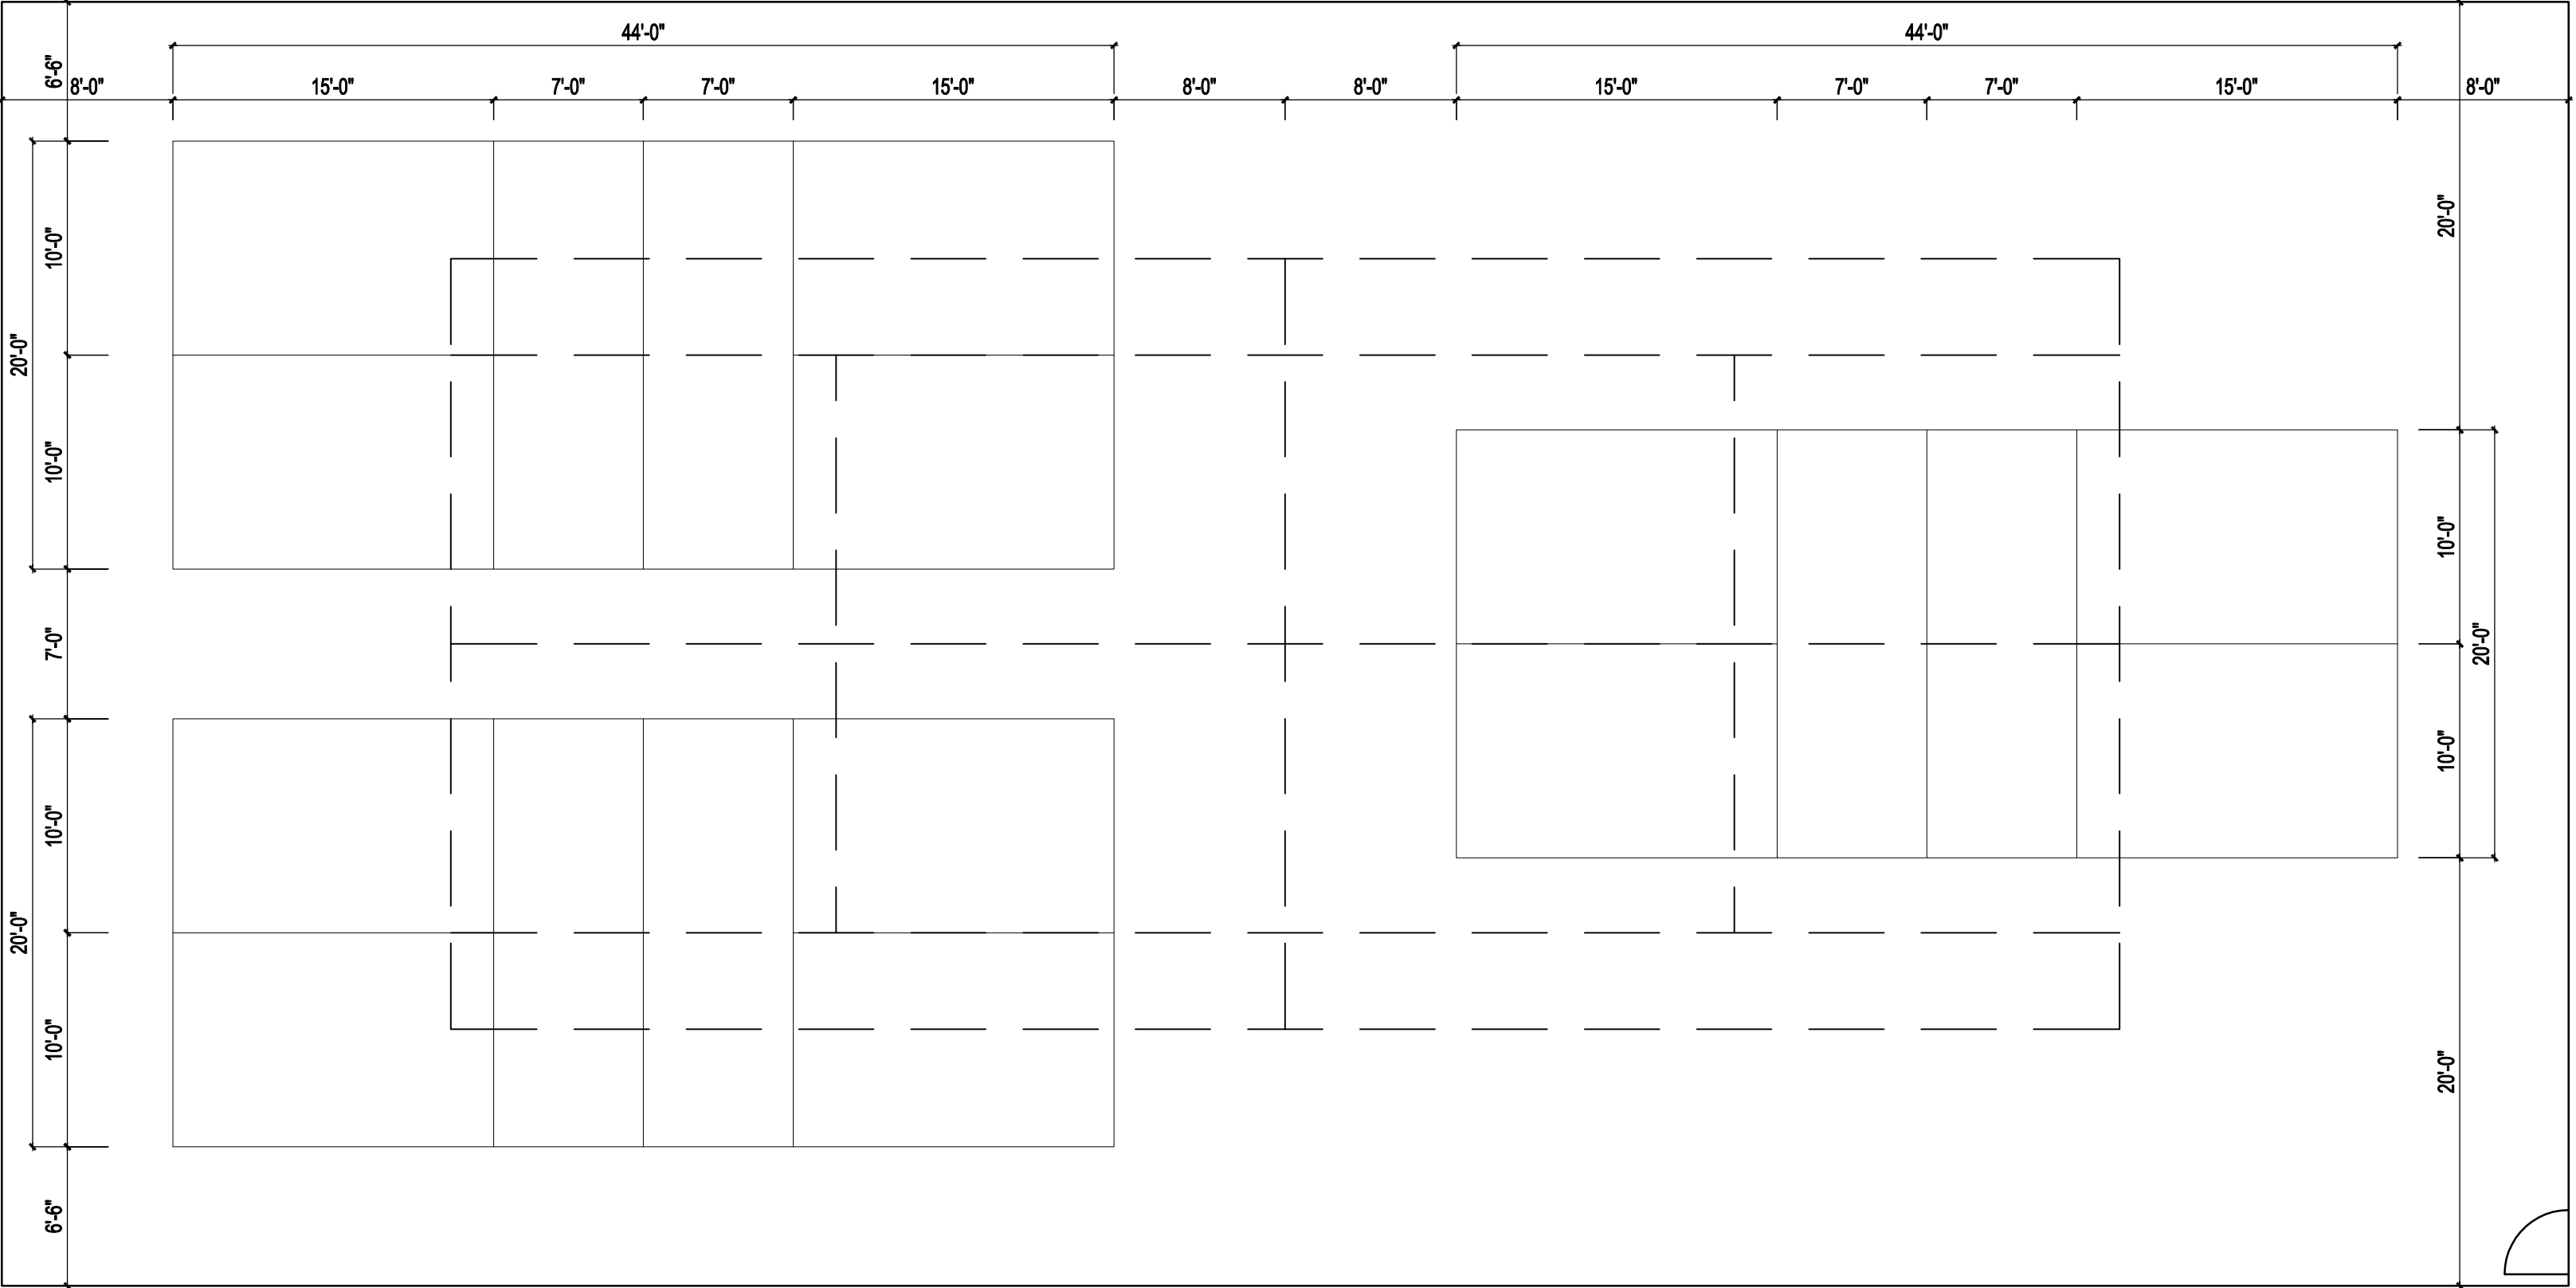

3-COURT CONFIGURATION

- (E) TENNIS COURT LINES
- (P) PICKLEBALL COURT LINES